


LIVING AREA 2,710 SQ FT
 ENTRY AREA 54 SQ FT
 LANAI AREA 372 SQ FT

FLOOR PLAN

SCALE: 1/4"=1'-0"

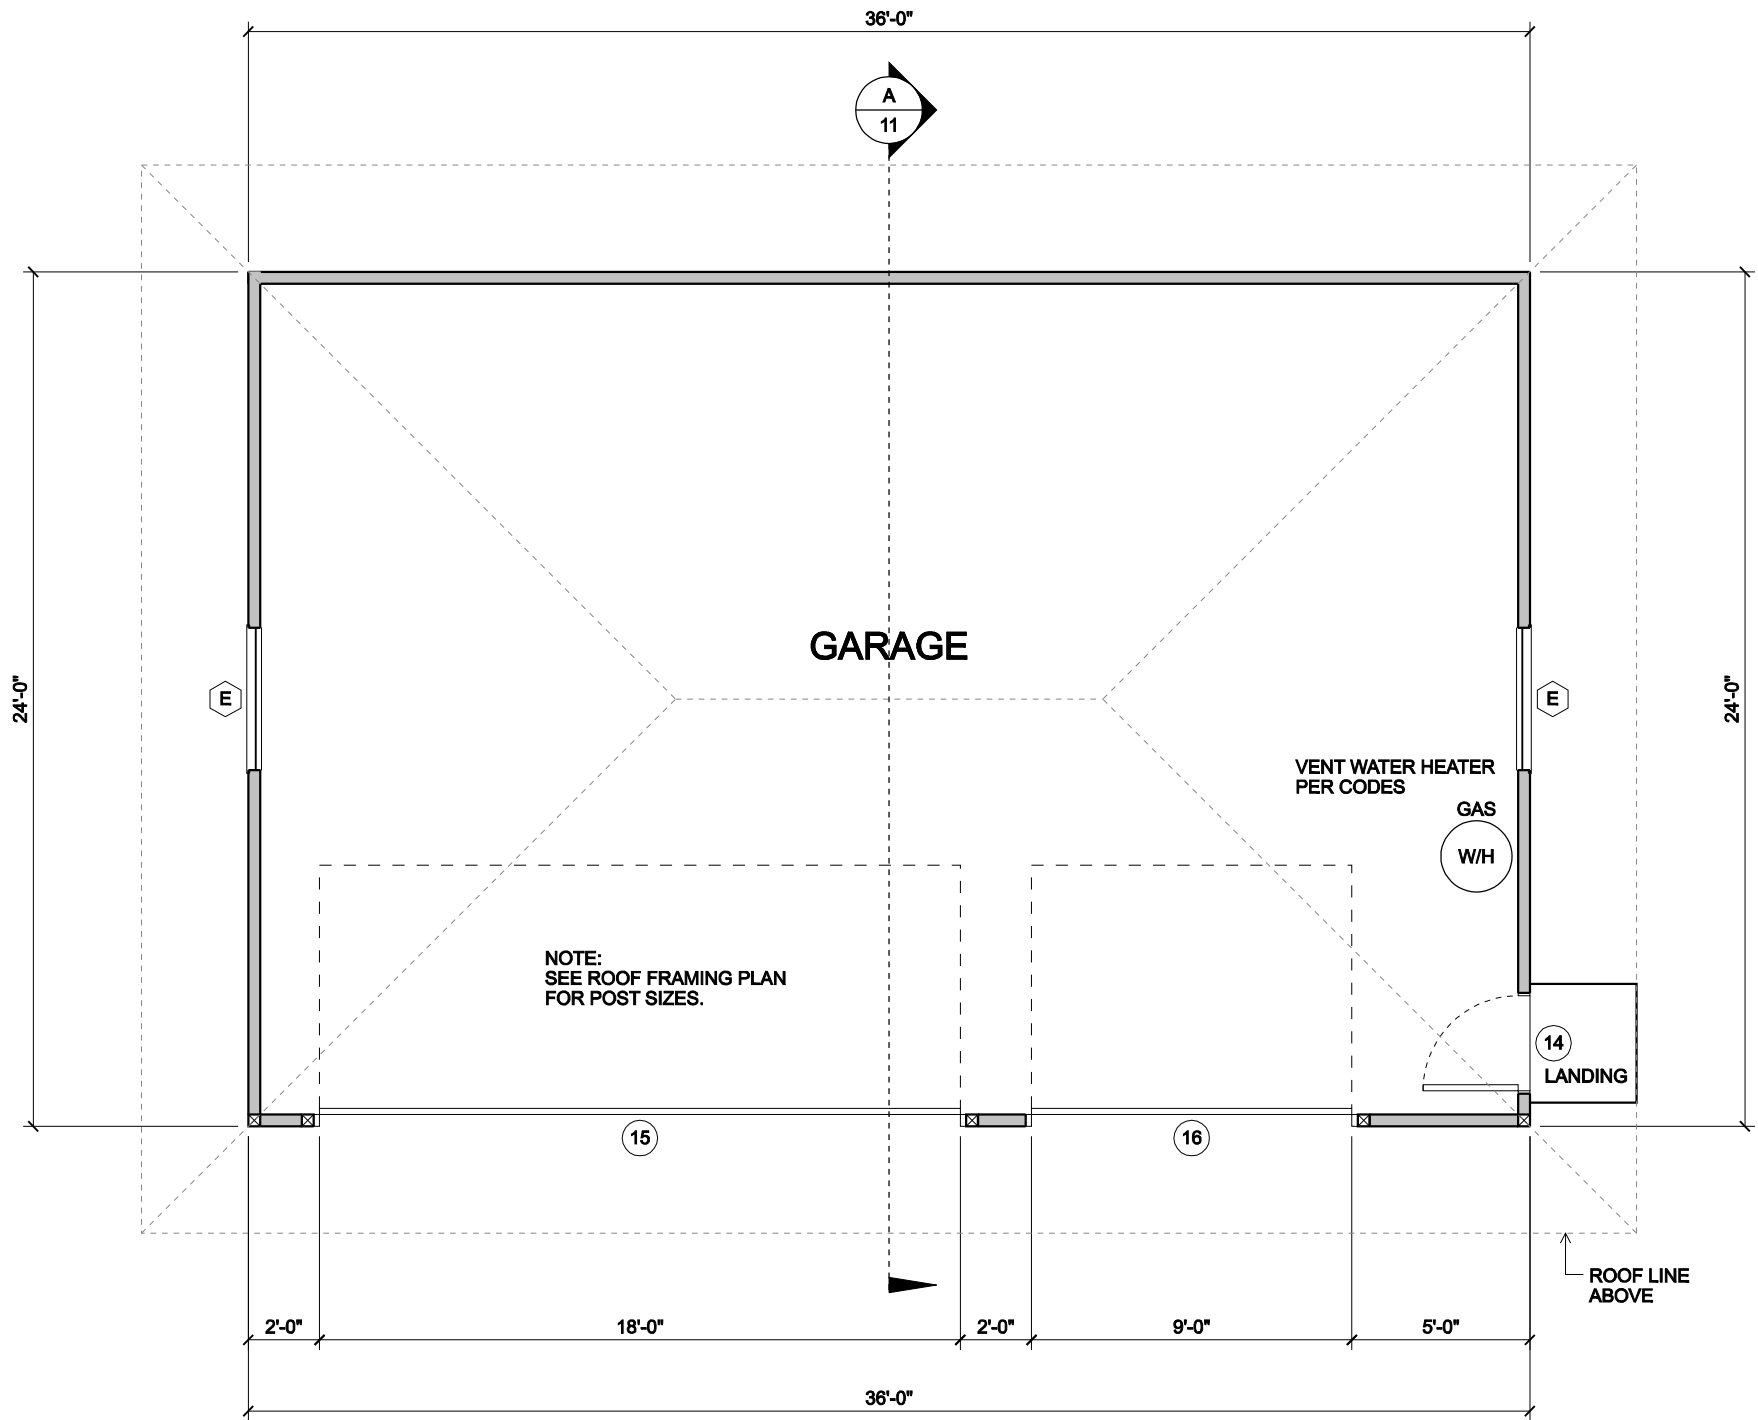

FLOOR PLAN

GARAGE AREA 864 SQ FT

SCALE: 1/4"=1'-0"