


LIVING AREA 1,532 SQ FT
 ENTRY AREA 136 SQ FT
 LANAI AREA 656 SQ FT
 GARAGE AREA 728 SQ FT

FLOOR PLAN (1ST FLOOR)

SCALE: 1/4"=1'-0"

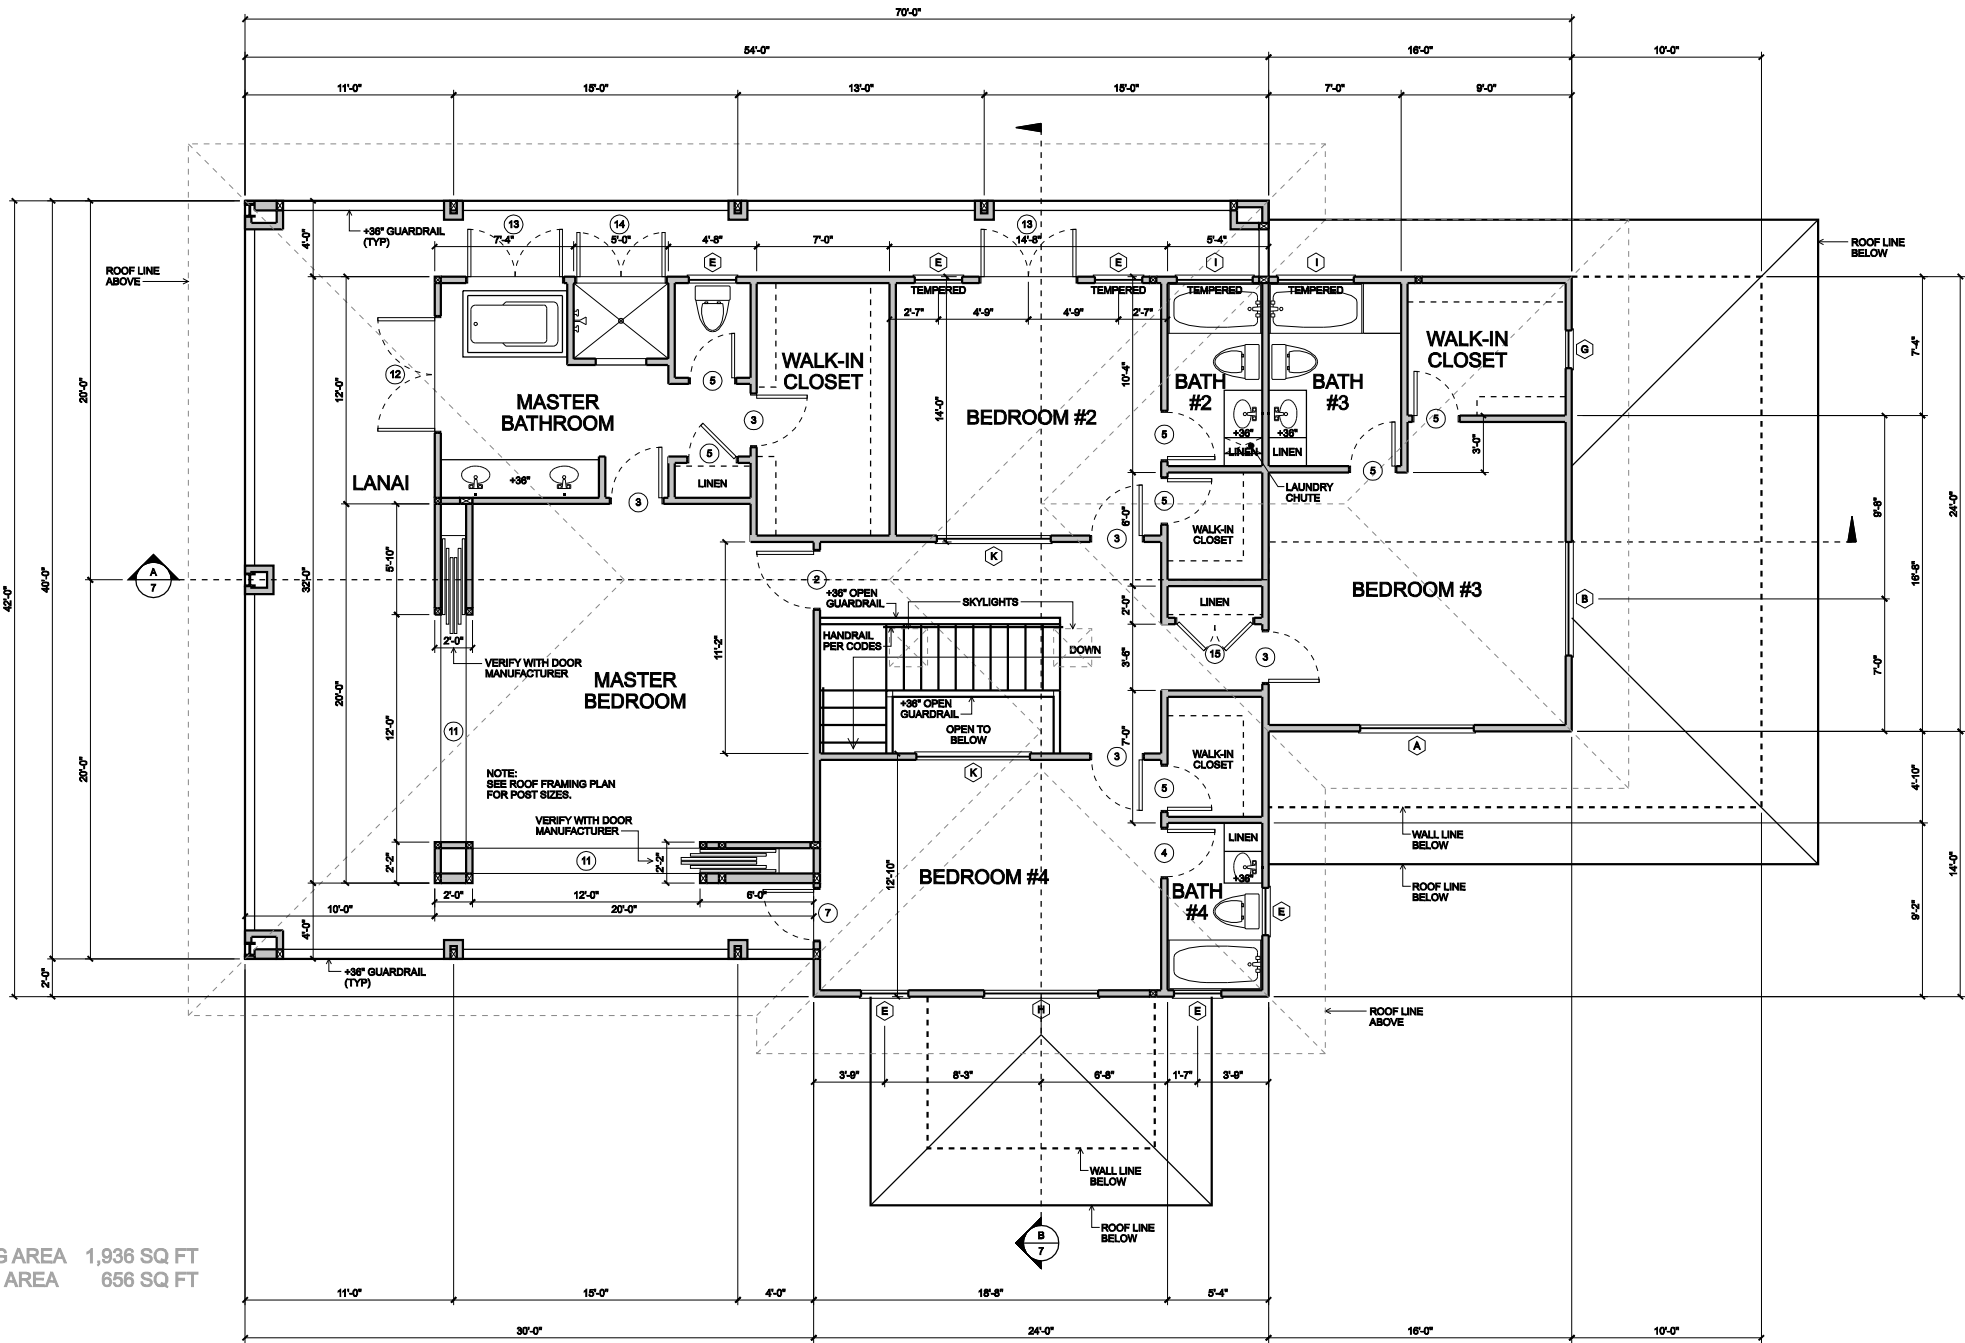

LIVING AREA 1,936 SQ FT
 LANAI AREA 656 SQ FT

FLOOR PLAN (2ND FLOOR)

SCALE: 1/4"=1'-0"