


LIVING AREA	598 SQ FT
COVERED DECK AREA	770 SQ FT
GARAGE AREA	312 SQ FT

# FLOOR PLAN (1ST FLOOR)

SCALE: 1/4"=1'-0"

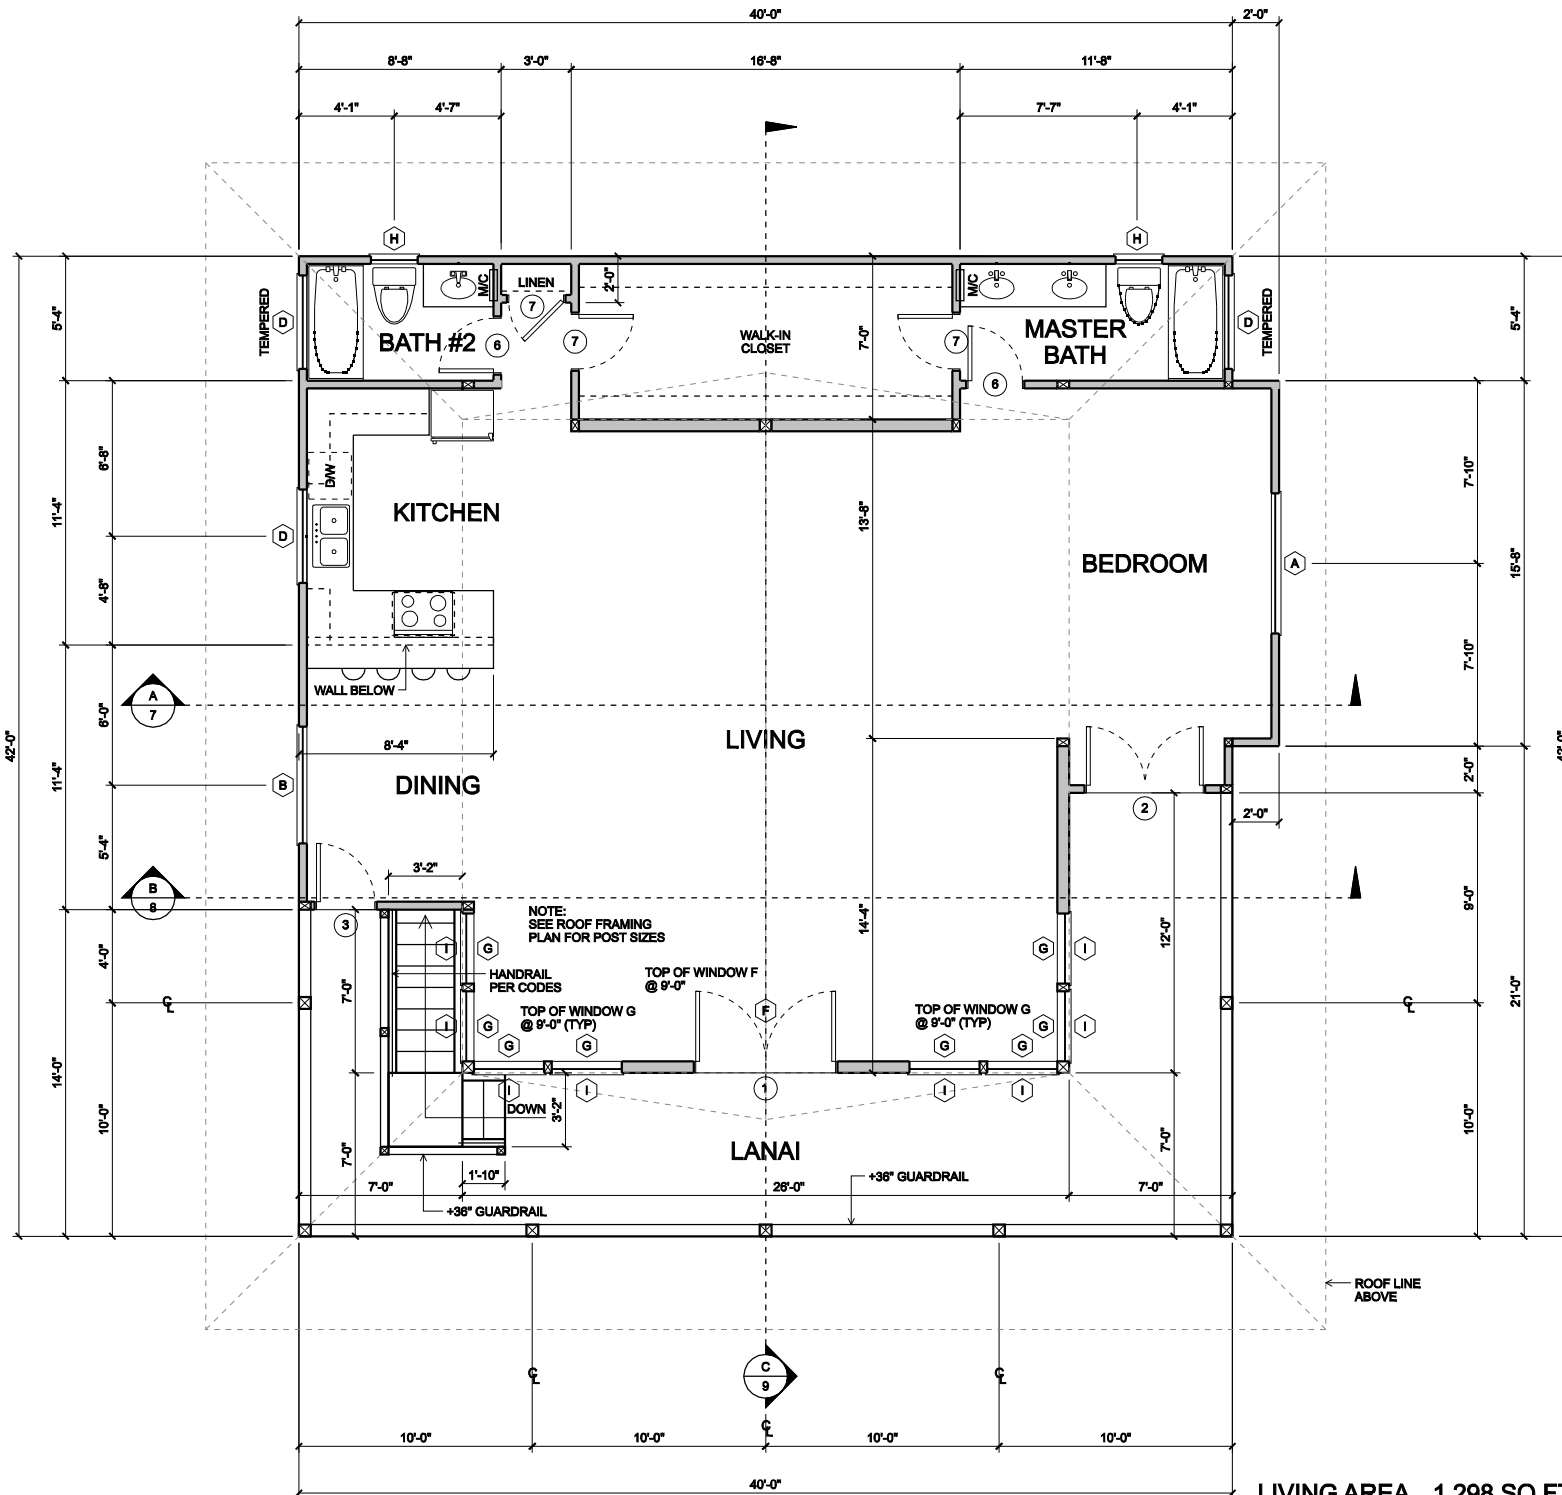

**FLOOR PLAN (2ND FLOOR)**

SCALE: 1/4"=1'-0"

LIVING AREA 1,298 SQ FT  
LANAI AREA 413 SQ FT