


FLOOR PLAN (1ST FLOOR)

GARAGE AREA 576 SQ FT

SCALE: 1/4"=1'-0"

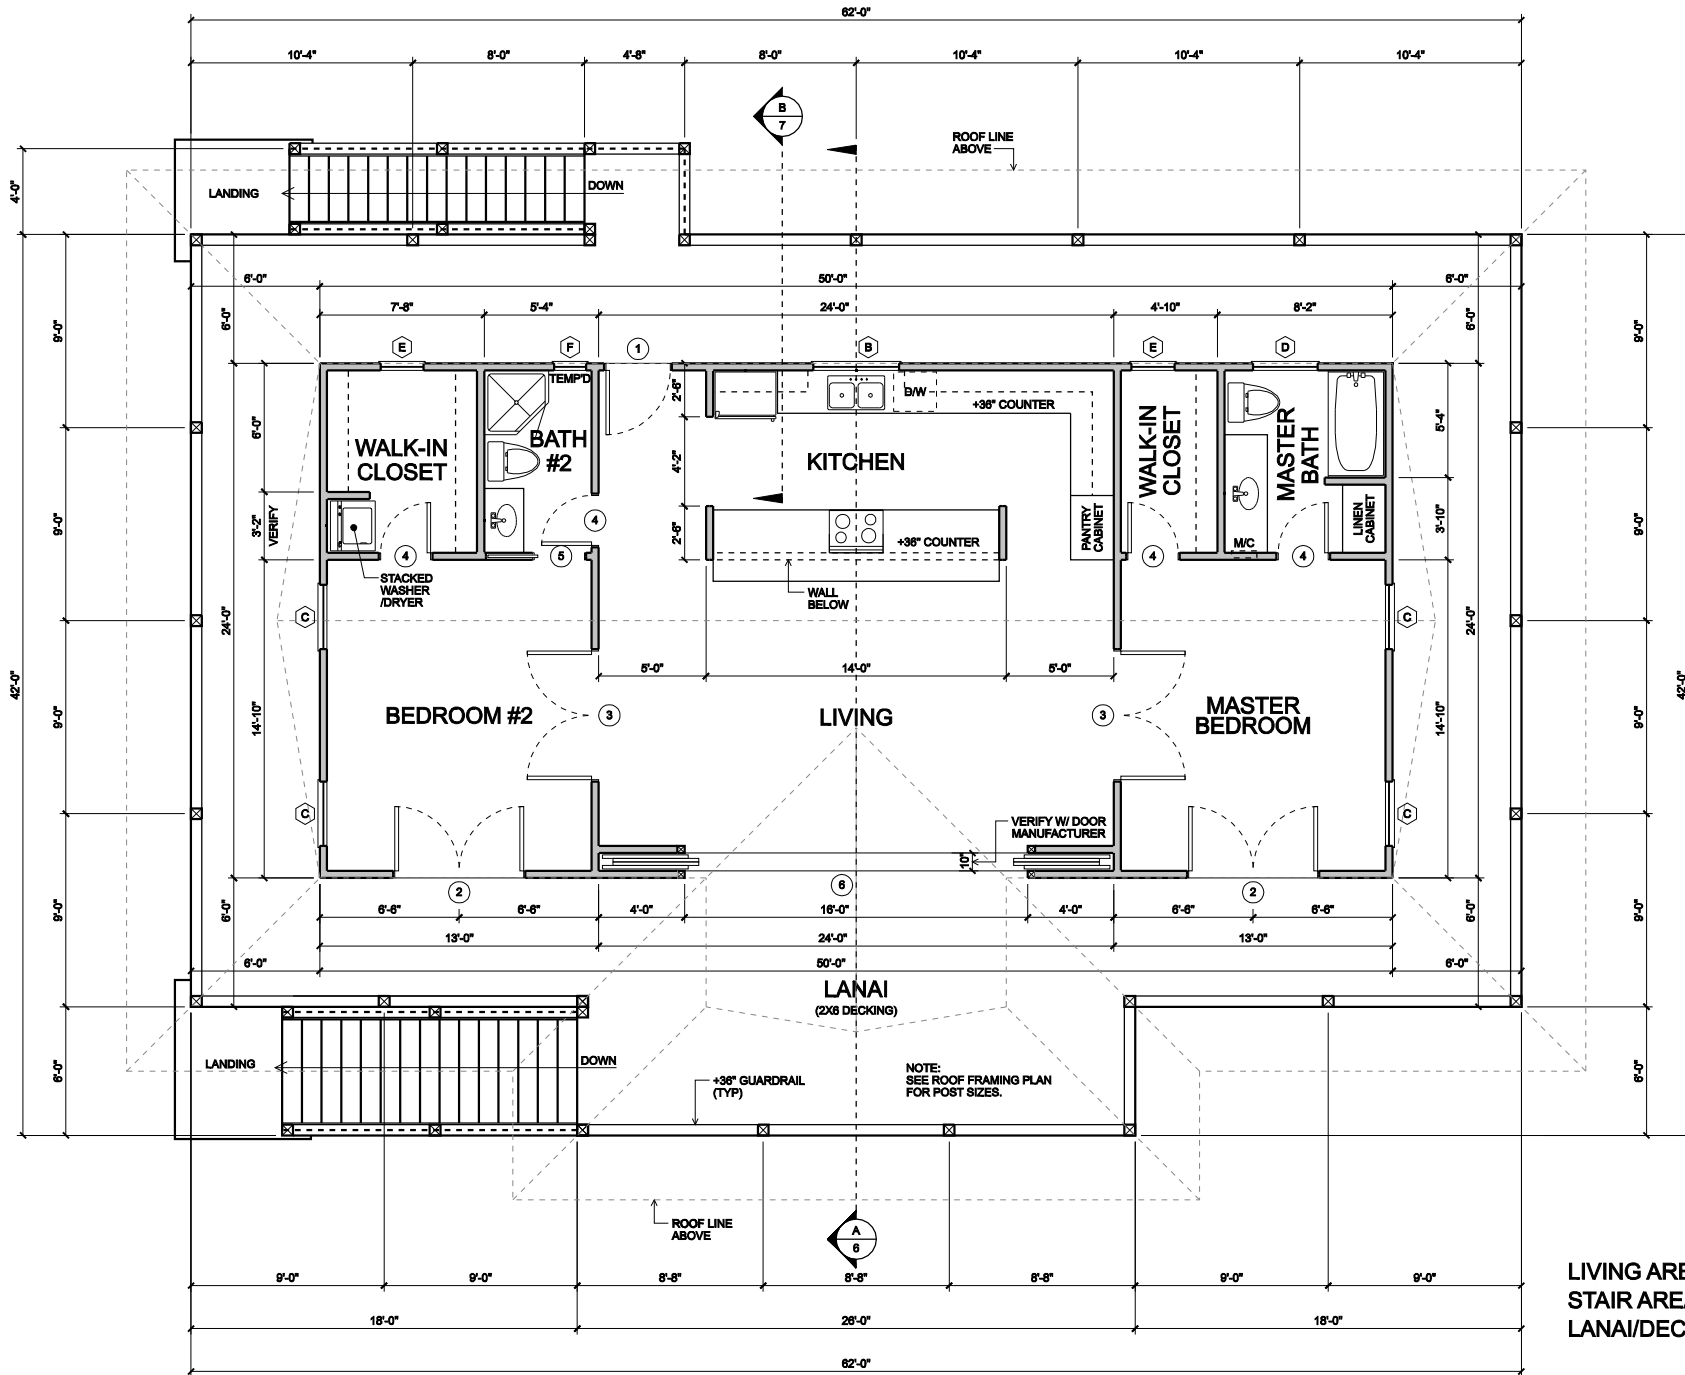

FLOOR PLAN (2ND FLOOR)

SCALE: 1/4"=1'-0"