


FLOOR PLAN (1ST FLOOR)

LAUNDRY AREA 106 SQ FT

SCALE: 1/4"=1'-0"

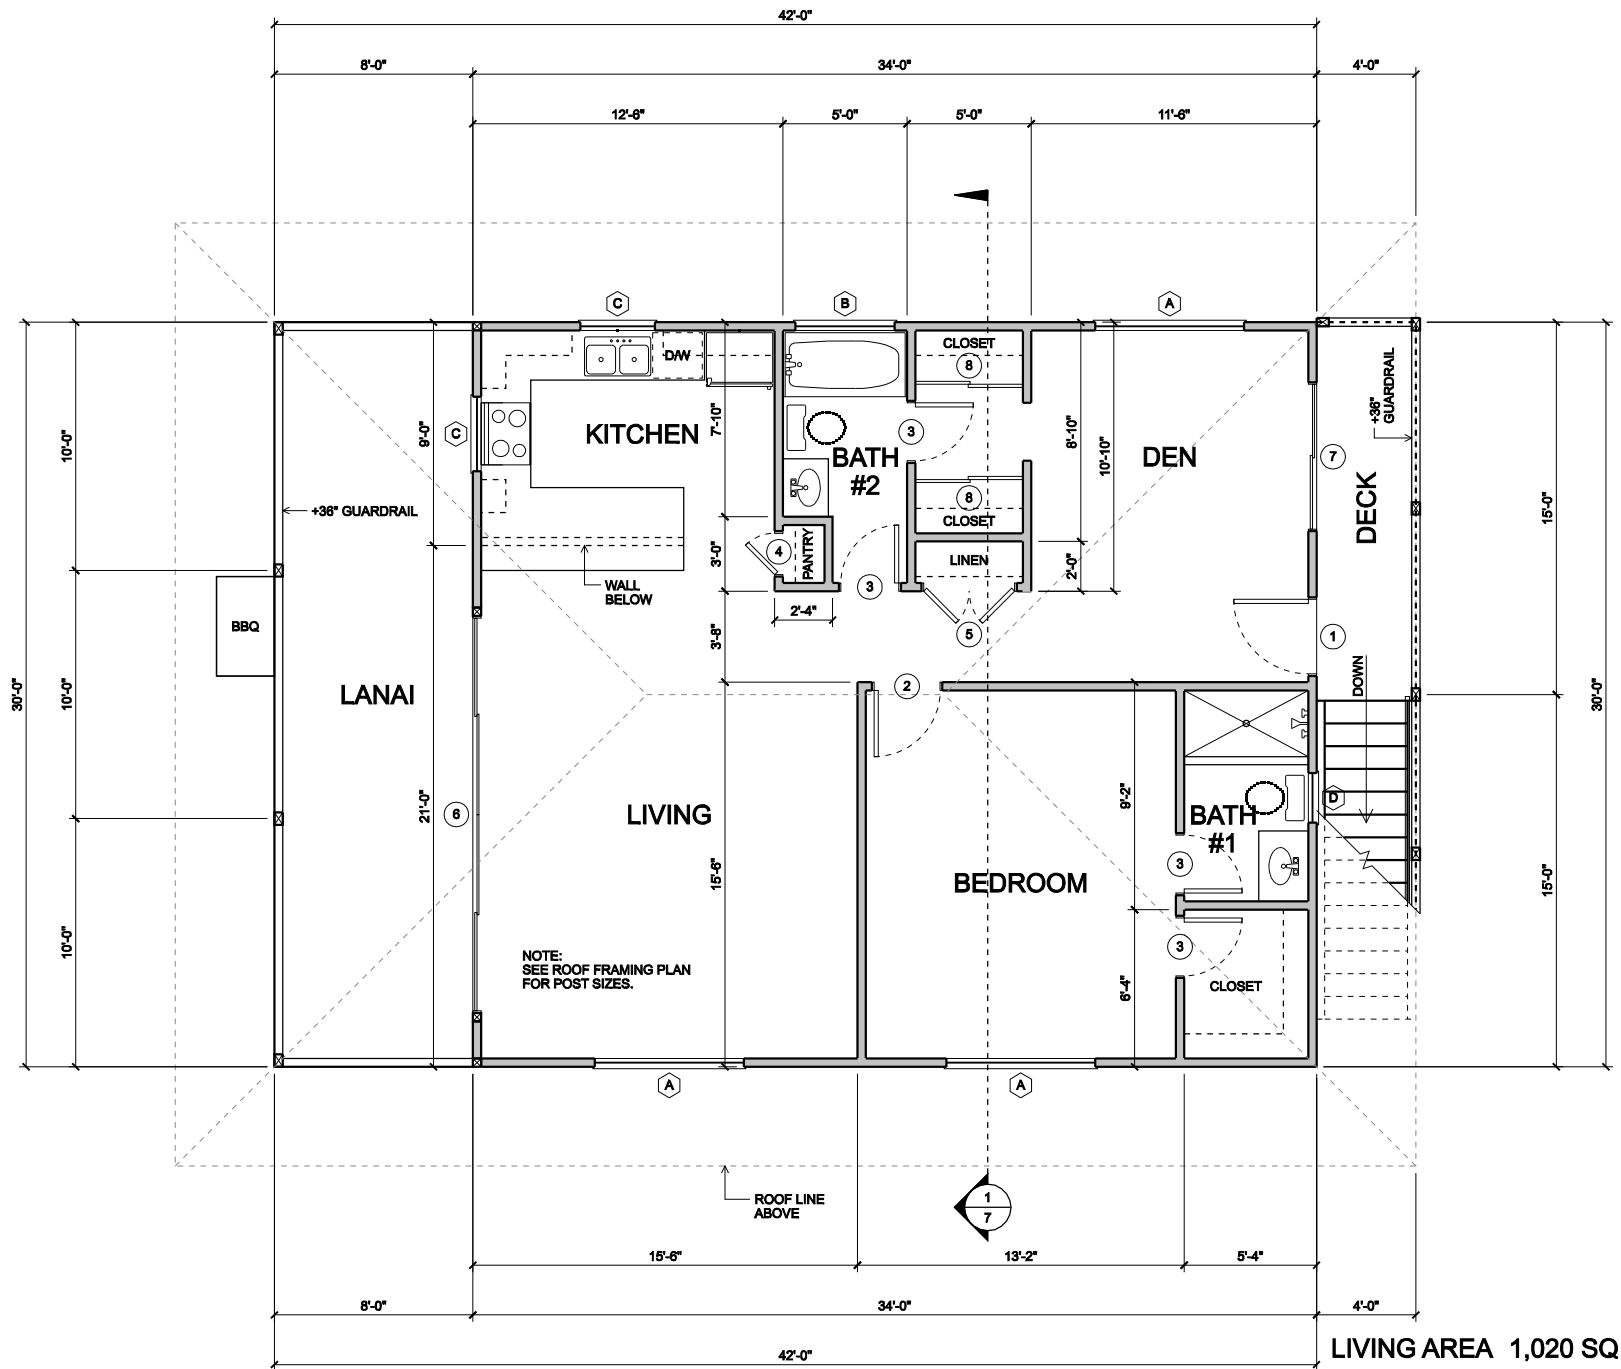

LIVING AREA	1,020 SQ FT
LANAI AREA	240 SQ FT
DECK AREA	61 SQ FT
SATIRS AREA	51 SQ FT

FLOOR PLAN (2ND FLOOR)

SCALE: 1/4"=1'-0"