


# FLOOR PLAN (1ST FLOOR)

SCALE: 1/4"=1'-0"

LIVING AREA	635 SQ FT
LANAI & DECK AREA	256 SQ FT
STAIRS AREA	54 SQ FT
STORAGE AREA	305 SQ FT

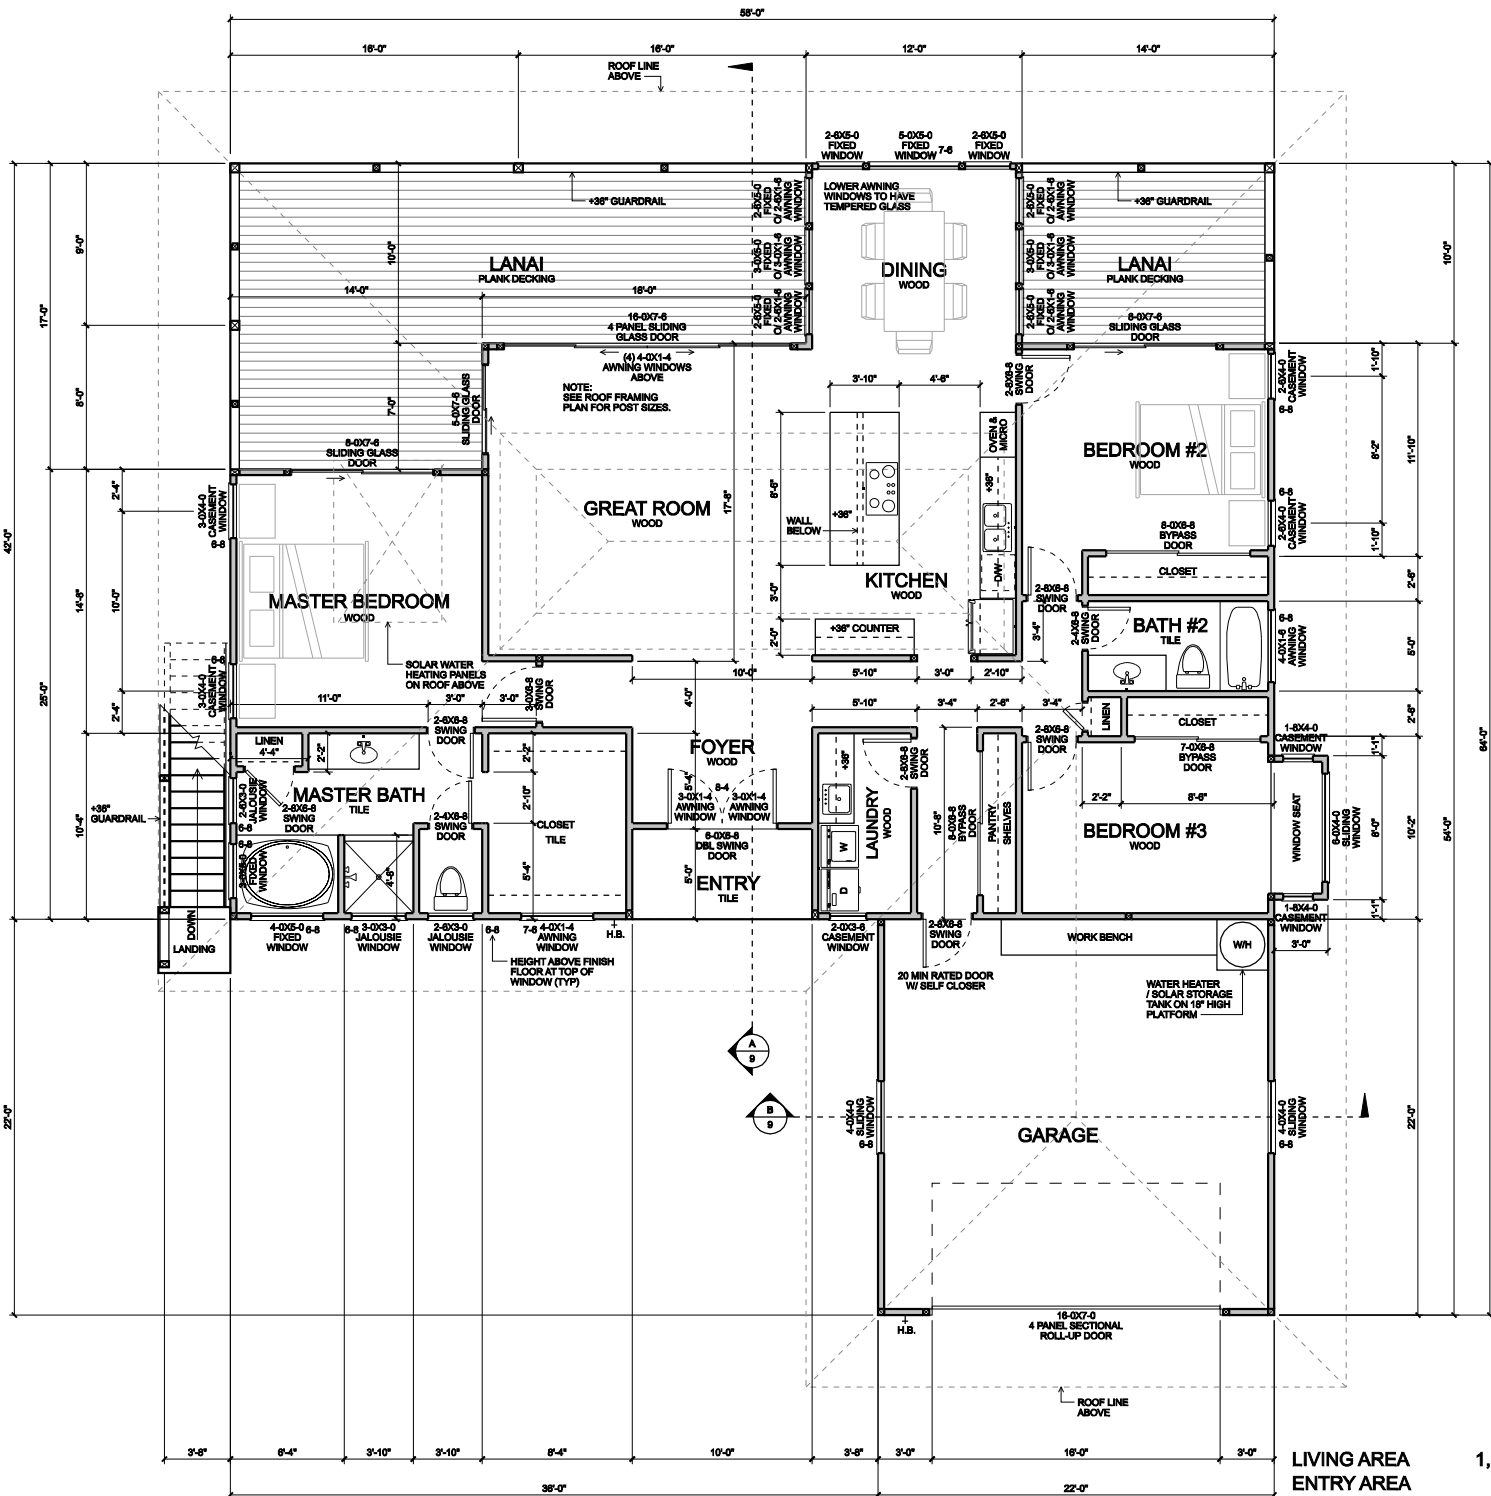

LIVING AREA	1,852 SQ FT
ENTRY AREA	50 SQ FT
LANAI & DECK AREA	558 SQ FT
GARAGE AREA	484 SQ FT

# FLOOR PLAN (2ND FLOOR)

SCALE: 1/4"=1'-0"