


GARAGE AREA 576 SQ FT

# FLOOR PLAN (1ST FLOOR)

SCALE: 1/4"=1'-0"

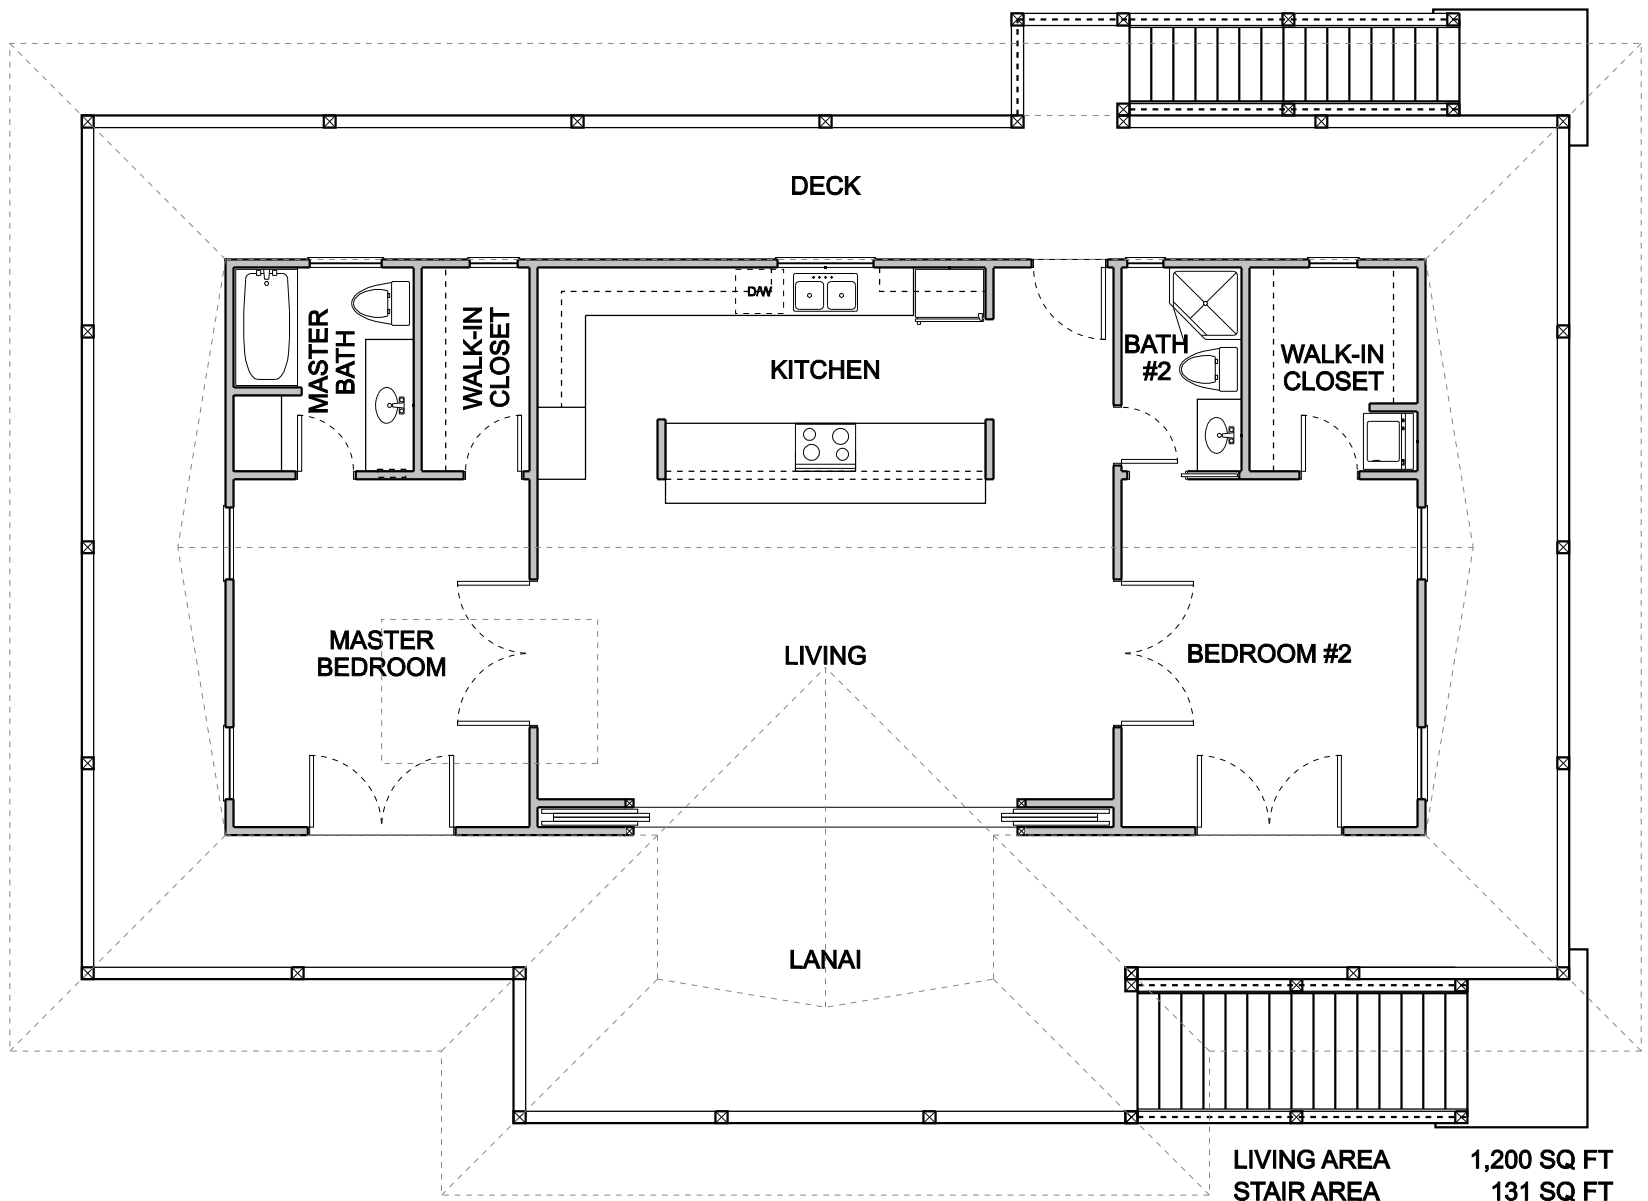

# FLOOR PLAN (2ND FLOOR)

SCALE: 1/4"=1'-0"

LIVING AREA	1,200 SQ FT
STAIR AREA	131 SQ FT
LANAI/DECK AREA	1,204 SQ FT