


# FLOOR PLAN (1ST FLOOR)

SCALE: 1/4"=1'-0"

GARAGE AREA 888 SQ FT

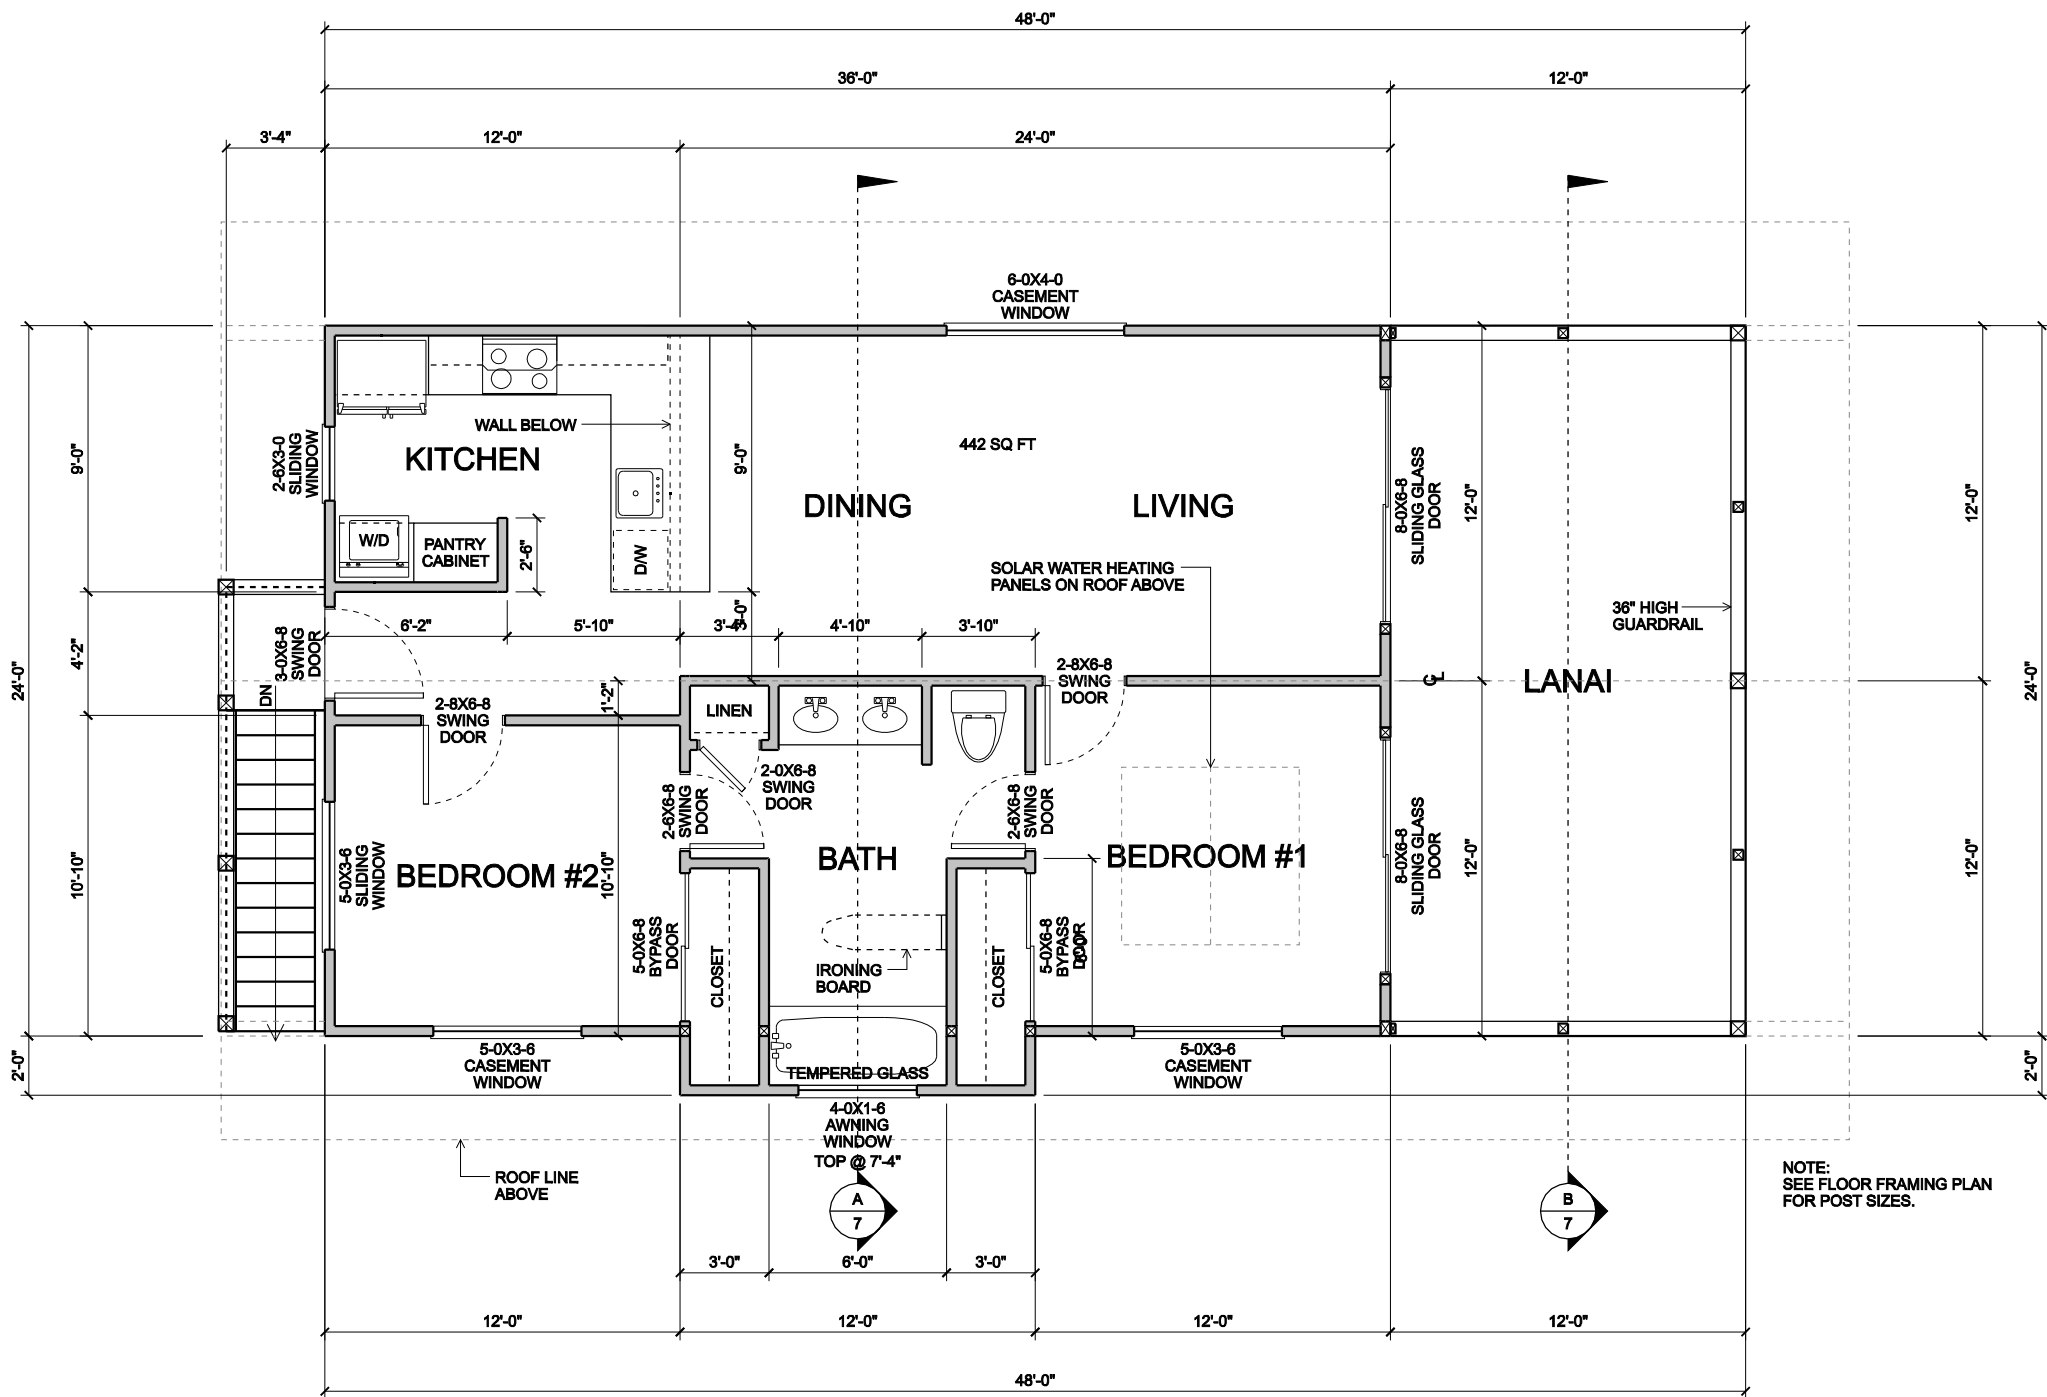

# FLOOR PLAN (2ND FLOOR)

SCALE: 1/4"=1'-0"

<b>LIVING AREA</b>	<b>888 SQ FT</b>
<b>LANAI AREA</b>	<b>288 SQ FT</b>
<b>STAIRS &amp; LANDING AREA</b>	<b>45 SQ FT</b>