


# FLOOR PLAN (BASEMENT)

SCALE: 1/4"=1'-0"

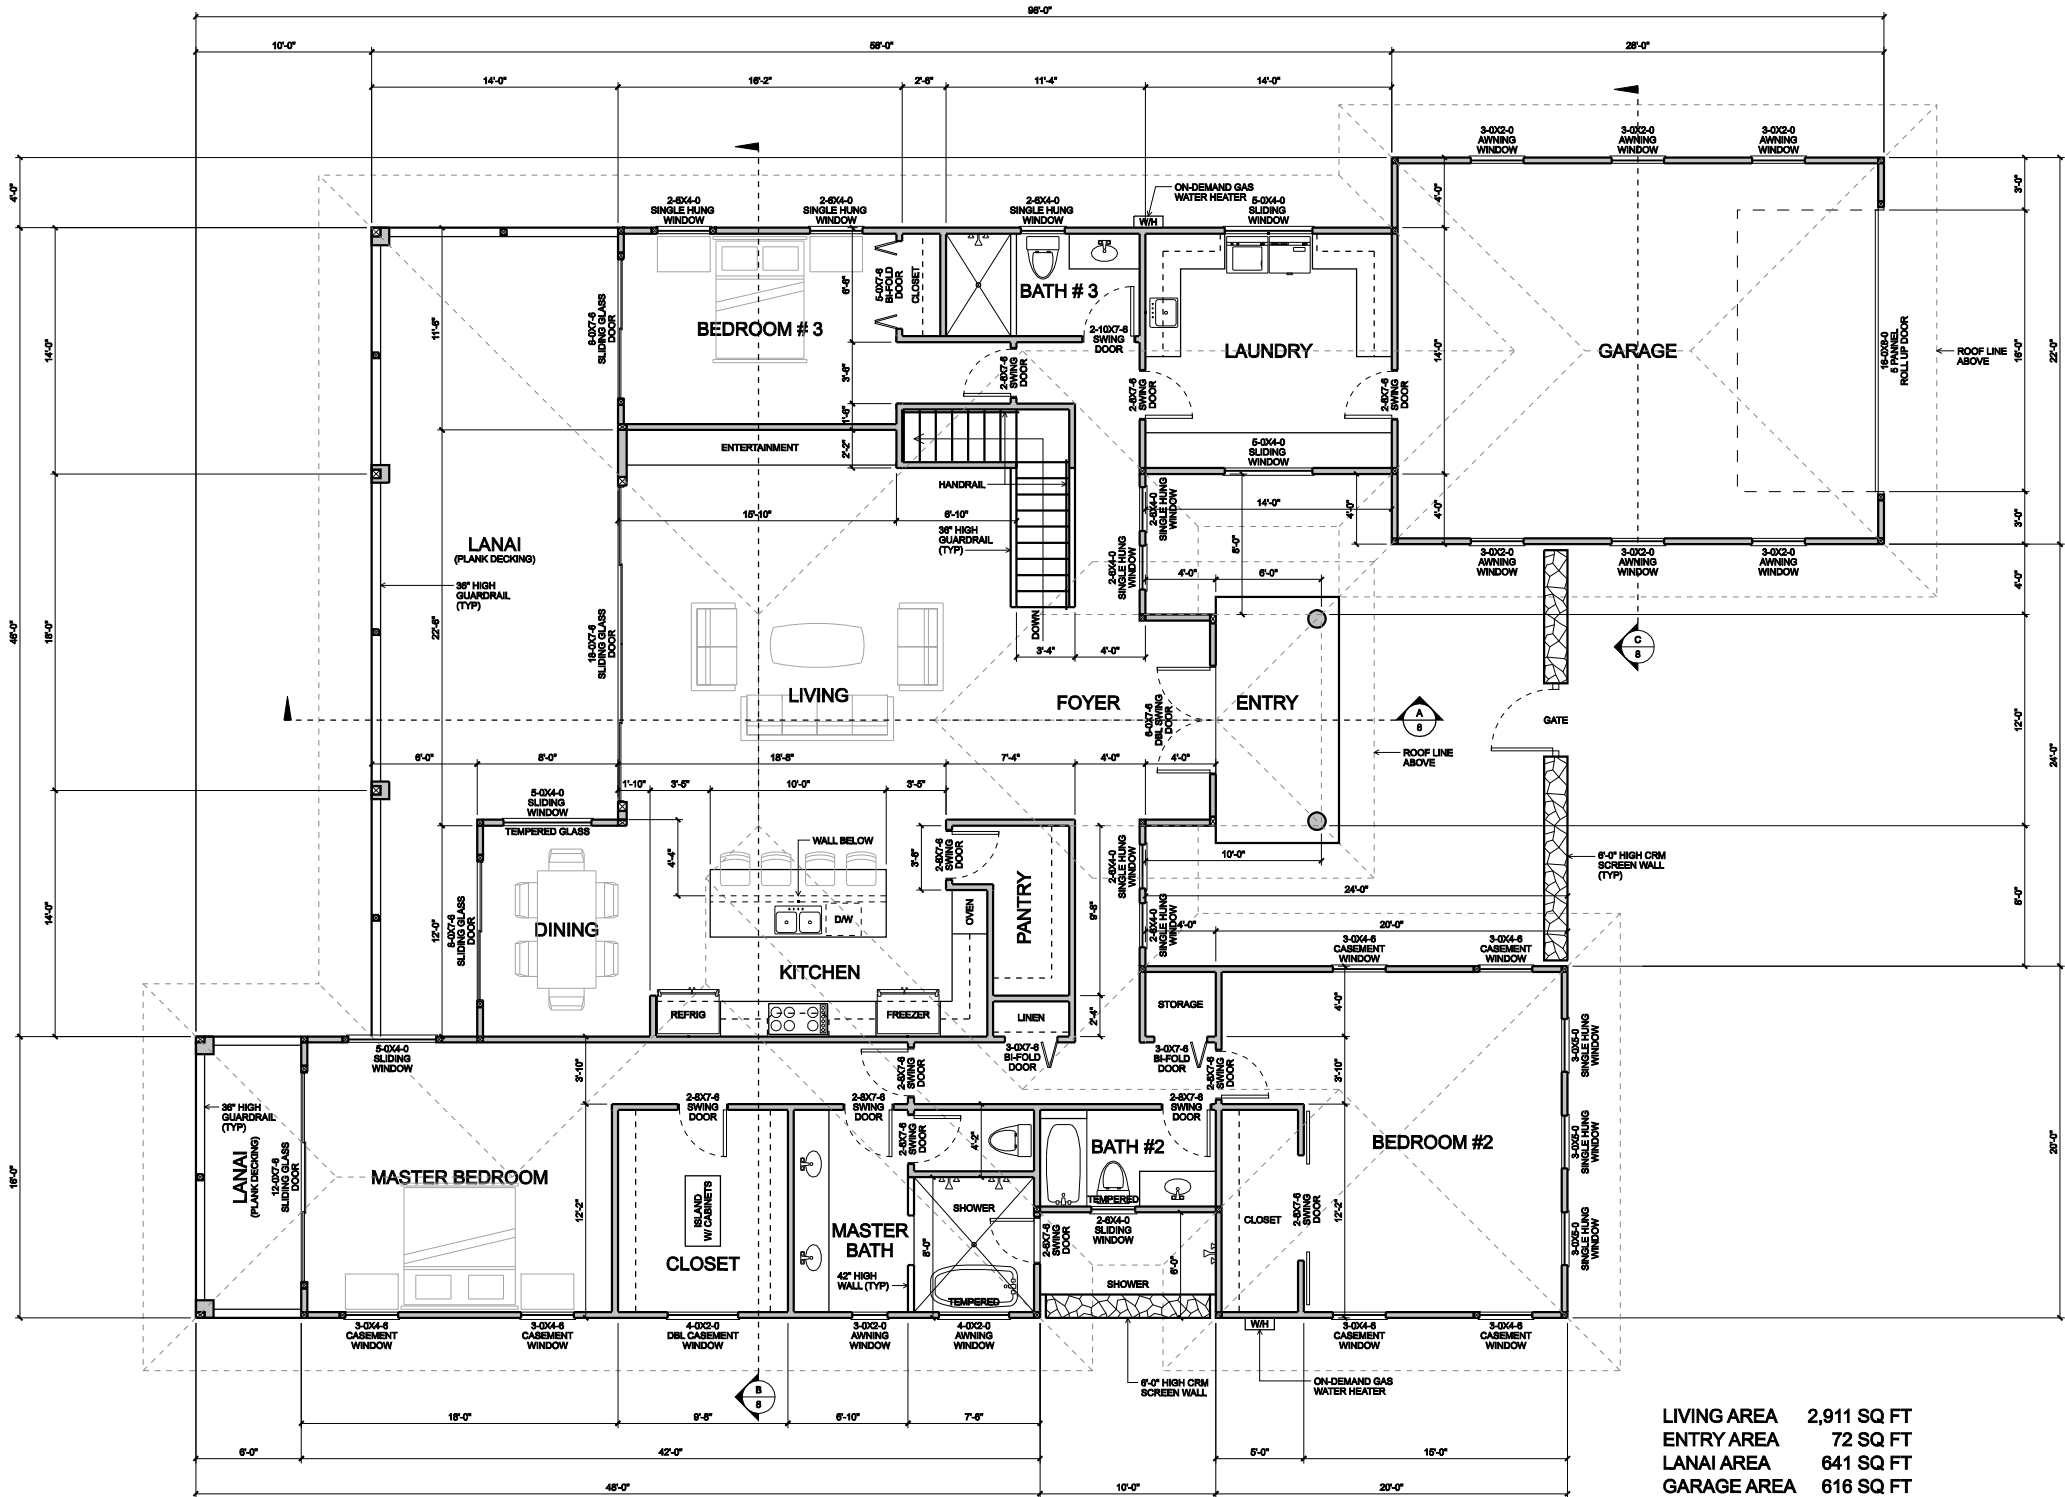

LIVING AREA	2,911 SQ FT
ENTRY AREA	72 SQ FT
LANAI AREA	641 SQ FT
GARAGE AREA	616 SQ FT

**FLOOR PLAN (MAIN FLOOR)**

SCALE: 1/4"=1'-0"