


# FLOOR PLAN (1ST FLOOR)

GARAGE AREA 576 SQ FT

SCALE: 1/4"=1'-0"

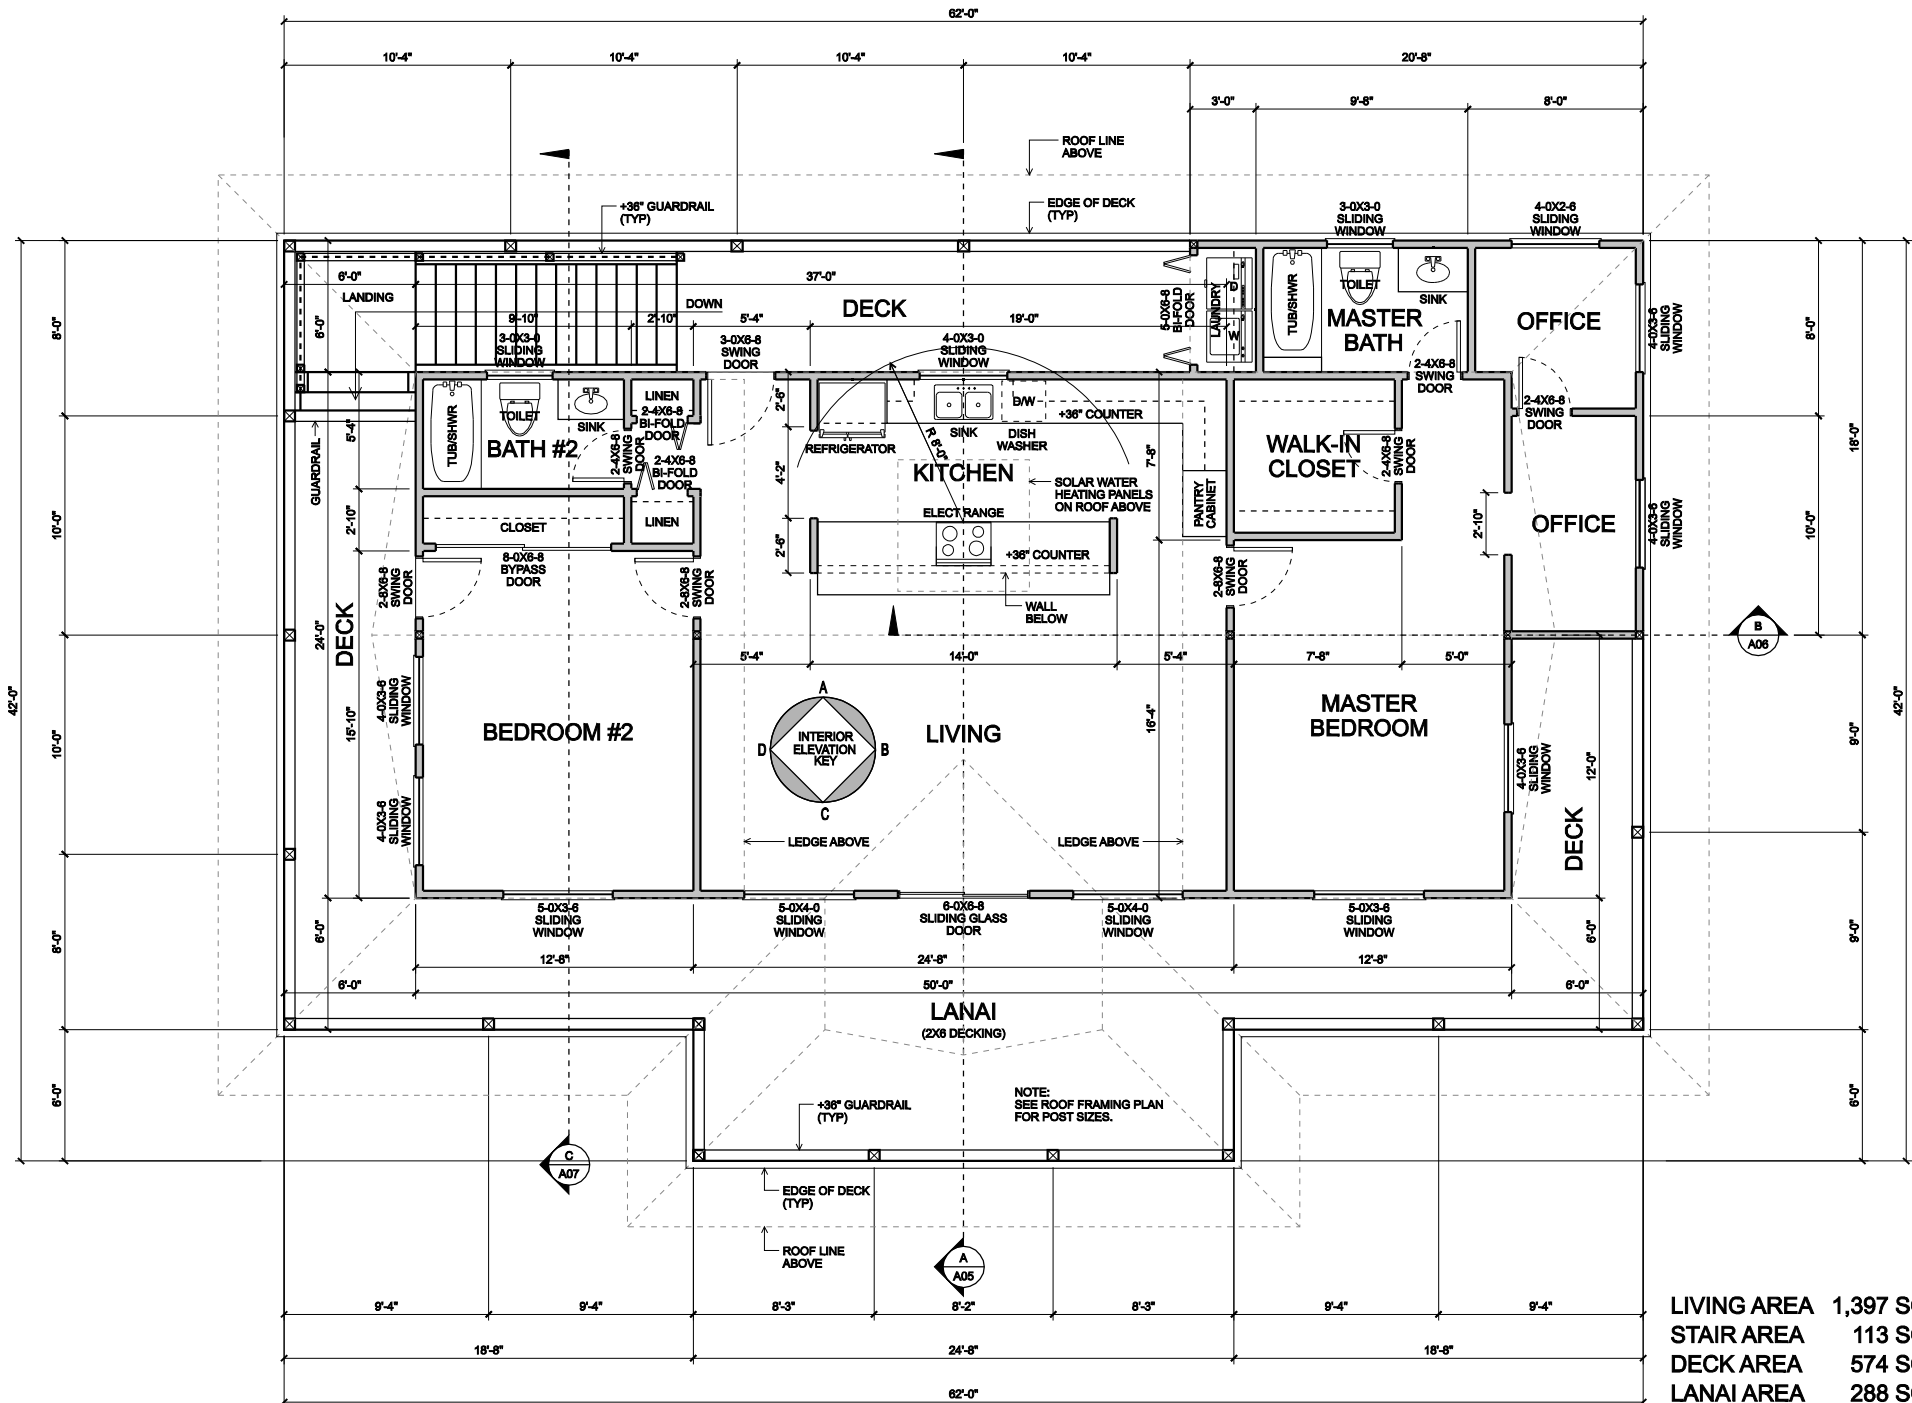

LIVING AREA	1,397 SQ FT
STAIR AREA	113 SQ FT
DECK AREA	574 SQ FT
LANAI AREA	288 SQ FT

# FLOOR PLAN (2ND FLOOR)

SCALE: 1/4"=1'-0"