


FLOOR PLAN (1ST FLOOR)

SCALE: 1/4"=1'-0"

LIVING AREA 720 SQ FT
GARAGE AREA 672 SQ FT

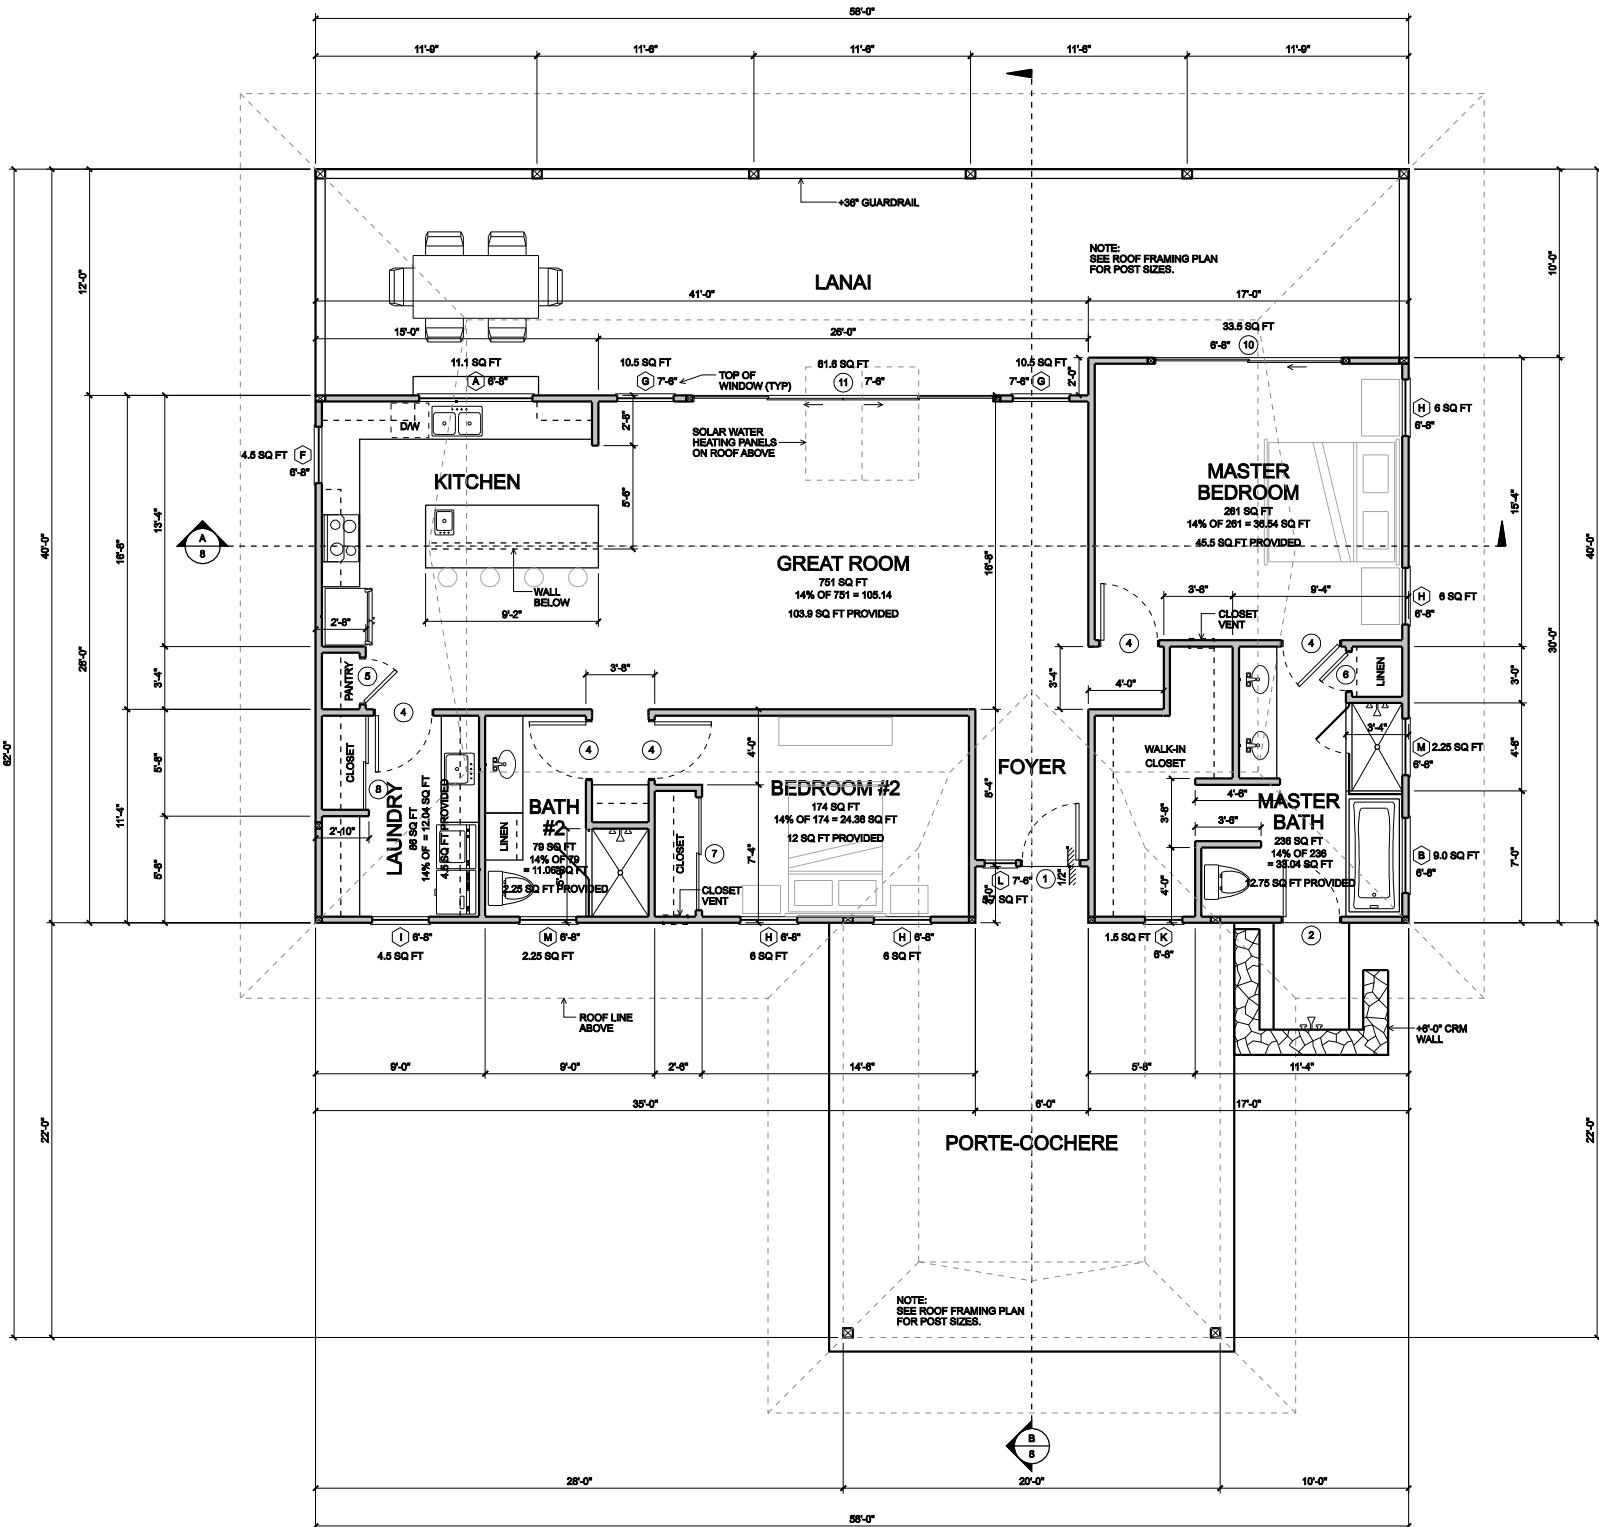

LIVING AREA 1,640 SQ FT
 PORTE-COCHERE AREA 458 SQ FT
 LANAI AREA 662 SQ FT

FLOOR PLAN (2ND FLOOR)

SCALE: 1/4"=1'-0"