


LIVING AREA 2,824 SQ FT
 ENTRY AREA 60 SQ FT
 LANAI AREA 640 SQ FT
 GARAGE AREA 576 SQ FT

FLOOR PLAN (1ST FLOOR)

SCALE: 1/4"=1'-0"

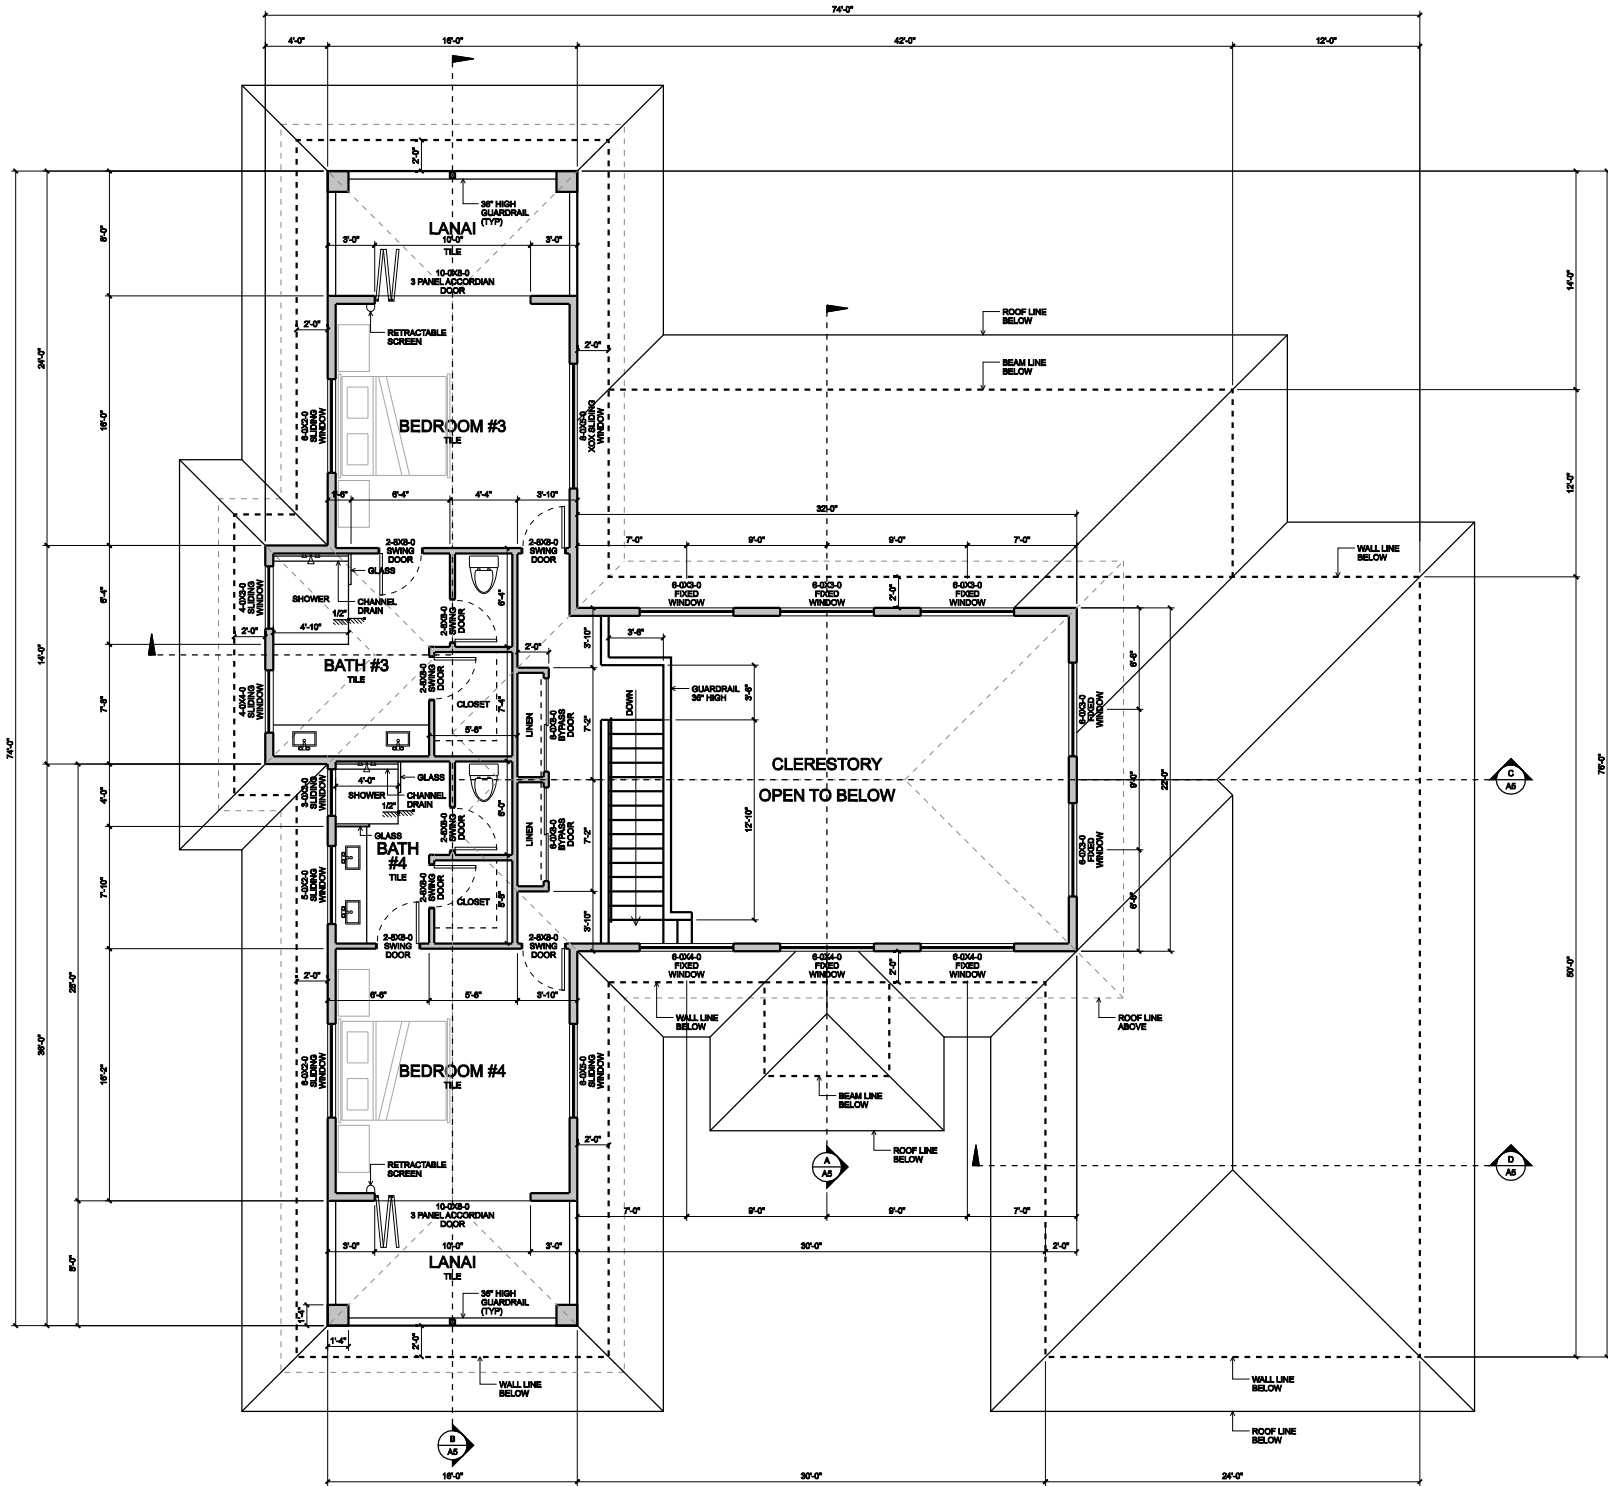

FLOOR PLAN (2ND FLOOR)
SCALE: 1/4"=1'-0"

LIVING AREA 1,028 SQ FT
LANAI AREA 256 SQ FT