


# FLOOR PLAN (1ST FLOOR)

SCALE: 1/4"=1'-0"


LIVING AREA 2,133 SQ FT  
 GARAGE AREA 1,007 SQ FT

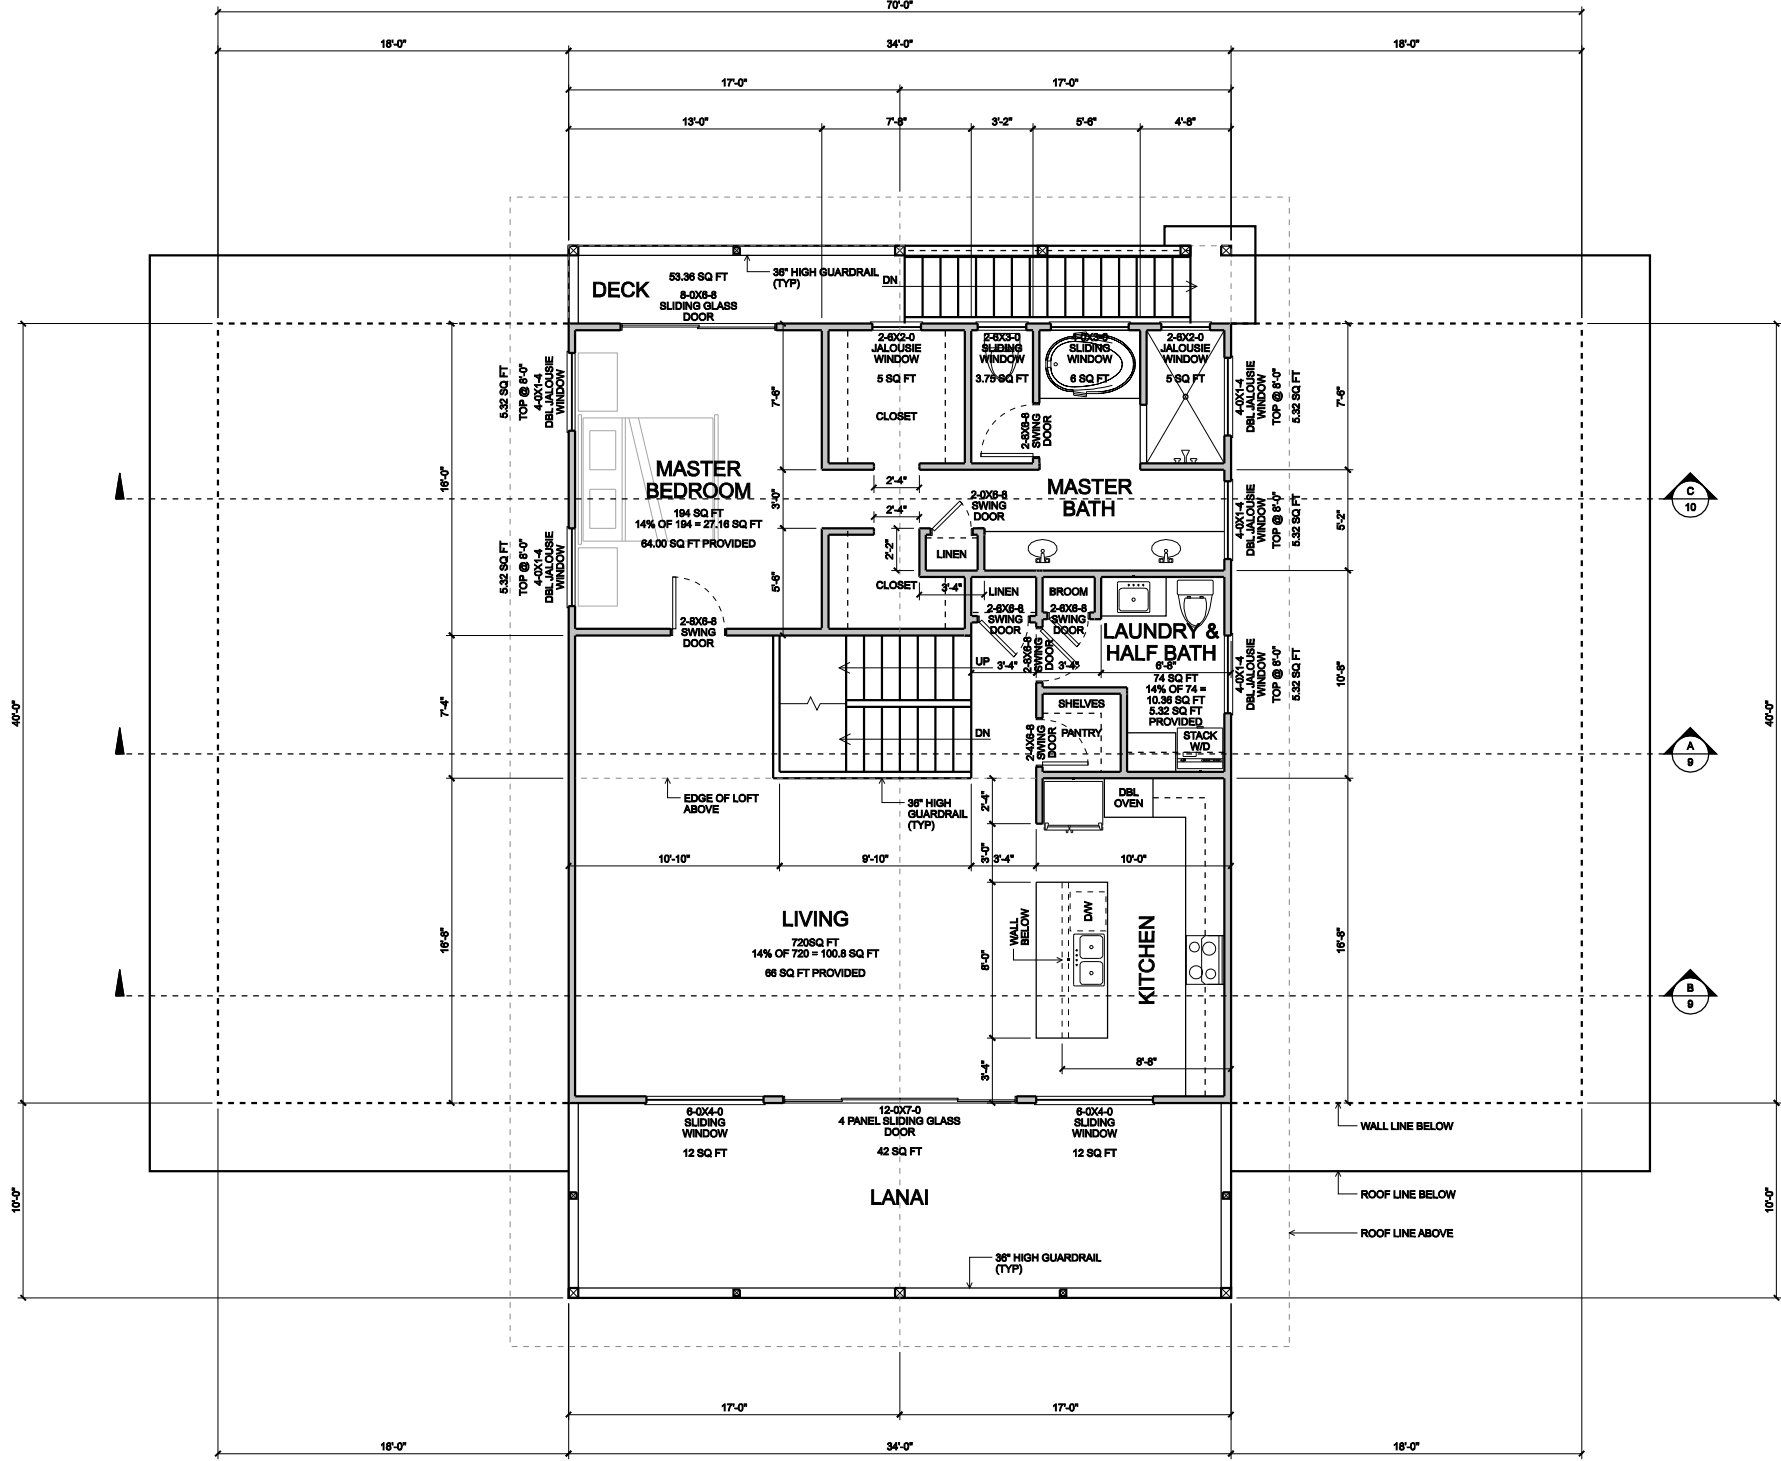

LIVING AREA	1,360 SQ FT
DECK AREA	68 SQ FT
STAIRS AREA	68 SQ FT
LANAI AREA	340 SQ FT

# FLOOR PLAN (2ND FLOOR)

SCALE: 1/4"=1'-0"

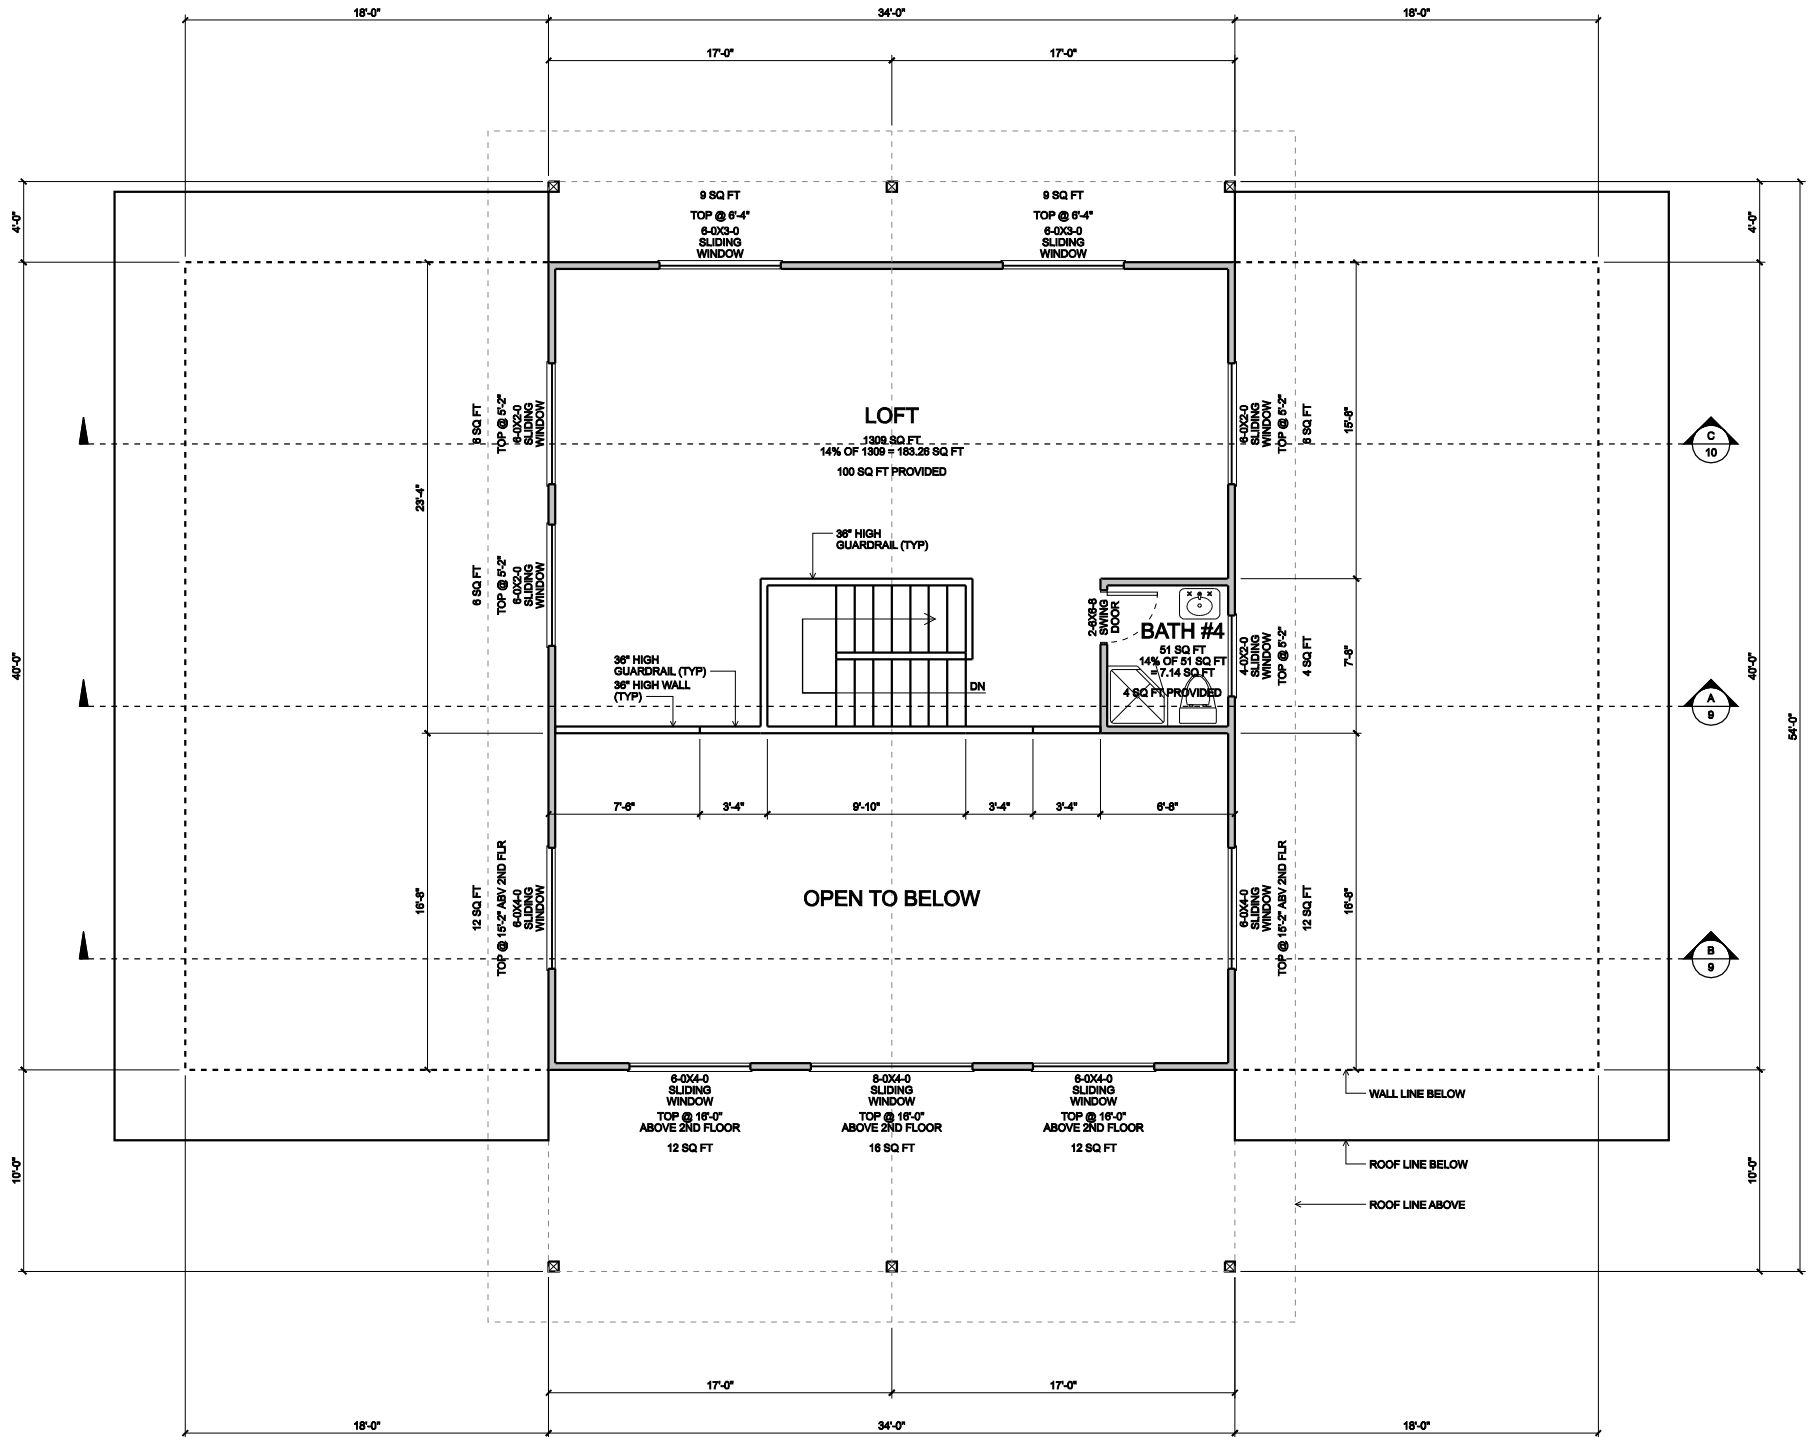

# FLOOR PLAN (3RD FLOOR LOFT)

SCALE: 1/4"=1'-0"

LIVING AREA 793 SQ FT